

KEY	SYMBOL	DESCRIPTION	DETAIL
1		(E) CONCRETE PAVING TO REMAIN	
2		PEDESTRIAN CONCRETE PAVING COLOR: 'PALOMINO' DAVIS #5447 FINISH: WATER WASHED EXPOSED AGGREGATE, 1/4" - 3/8" TUSCANY GOLD GRAVEL, AMERICAN SOIL & STONE	1 L5.10 4 L5.10 2 L2.01
3		VEHICULAR CONCRETE INTEGRAL COLOR CONCRETE PAVING COLOR: 'PALOMINO' DAVIS #5447 FINISH: EXPOSED AGGREGATE, 1/4" - 3/8" TUSCANY GOLD GRAVEL, AMERICAN SOIL & STONE	S.C.D 2 L2.01
4		PERVIOUS CONCRETE MFR: BAY AREA PERVIOUS CONCRETE COLOR: 'PALOMINO' DAVIS #5447 FINISH: BAPC POLISHED PERVIOUS CONCRETE - FINE GRAIN	7 L5.11 2 L2.01
5		PIP RUBBER EXERCISE SURFACING MFR: ROBERTSON RECREATIONAL SURFACES TYPE: TOTTURF SUPREME COLOR: 70% BEIGE RH30, 15% LIGHT GREY RH61, 15% PALE GREY RH65	6 L5.11
6		NOT USED	


7		TREE PROTECTION PLATFORM-TYPE A WOOD TYPE: KEBONY SIZE: 1" X 6" (7/8" X 5 1/2") FASTENER: FASTENATOR HIDDEN FASTENERS, SS SCREWS, TYP	2 L5.13 3 L5.13
		TREE PROTECTION PLATFORM-TYPE B WOOD TYPE: THERMORY BENCHMARK ASH DECKING SIZE: 1" X 4" (0.79" X 3.78") FASTENER: FASTENATOR HIDDEN FASTENERS, SS SCREWS, TYP	S.S.D
8		INTEGRAL COLOR MOWBAND COLOR: 'PALOMINO' DAVIS #5447 FINISH: TO MATCH PEDESTRIAN CONCRETE PAVING #2 THIS SHEET WIDTH: VARIES, SEE LAYOUT PLANS	3 L5.10
9A		SUB-SURFACE CONCRETE CURB @ SYNTHETIC TURF LOCATION: NORTH MEADOW	8 L5.10
9B		REMOVABLE MESH FENCING MFR: GAURDIAN POOL FENCING MODEL: PREMIER FENCE & MESH COLOR: BLACK POLES & MESH	8 L5.10
10		SOD LAWN MFR: DELTA BLUEGRASS TYPE: 90/10 TALL FESCUE, SEE PLANTING PLANS FOR SPECIES	SEE PLANTING PLANS
11		SYNTHETIC TURF MFR: HEAVENLY GREENS PRODUCT: PET PLAY TURF COLOR: SUMMER BLEND	5 L5.10 7 L5.10

12		PLANTING AREA MULCH: RECYCLED BLACK MINI-CHIP MULCH, 3" DEPTH. SEE SPECS TEMPORARY FENCE BARRIER TO BE ADDED TO ALL PLANTING AREAS	L7.01 L7.02 L7.10
13		INTEGRAL COLOR CONCRETE SEATWALL W/ INTEGRATED LIGHTING COLOR: PALOMINO DAVIS #5447 HEIGHT: 18" WIDTH: 30" FINISH: TOPCAST SURFACE RETARDANT #125 - PINK	1 L5.11
14		RECLAIMED GRANITE STACKED CURB GARDEN WALLS HEIGHT: VARIES, APPROX. 6" TO 8" LENGTH: VARIES, APPROX. 3' TO 2' WIDTH: VARIES, APPROX. 18" TO 24" FINISH: POWERWASH PRIOR TO INSTALLATION SOURCE: MATERIALS PROVIDED BY OTHERS TO BE SHIPPED BY BIDDING CONTRACTOR FROM WITHIN 1 MILE OF SITE	3 L5.12
15		NOT USED	
16		RECLAIMED GRANITE CURB GARDEN STONES HEIGHT: VARIES APPROX. +12" TO +18" WIDTH: VARIES APPROX. 6" TO 8" LENGTH: VARIES APPROX. 3' TO 8' FINISH: NATURAL, FREE OF PAINT AND OR TAGS SOURCE: MATERIALS PROVIDED BY OTHERS TO BE SHIPPED BY BIDDING CONTRACTOR FROM WITHIN 1 MILE OF SITE	8 L5.14

17		CUT BASALT PLANKS SIZE: 3" MIN X 24" X 48" - 60" IRREGULAR (LIVE) EDGES FINISH: FLAMED INSTALL: 1" ABOVE FINISH GRADE OVER 1" SAND SETTING BED OVER 4" COMPACTED AGGREGATE BASE	QTY: 3
18		INDIVIDUAL STONE BOULDERS TYPE: MOSS ROCK SOURCE: AMERICAN SOIL AND STONE SEE BOULDER SCHEDULE FOR QUANTITIES AND SIZES	8 L5.14
19		DOG RELIEF BOULDERS TYPE: MOSS ROCK SOURCE: AMERICAN SOIL AND STONE SIZE: 24" DIA MIN 18" HEIGHT - TYP. (CUT IN HALF) PROVIDE 2" DIAMETER 3" DEEP AUGERED SUMP BELOW FILLED WITH COMPACTED 3/4" GRAVEL	QTY: 7 (14 HALVES) 8 L5.14
20		RECLAIMED LOG SOURCE: MATERIALS PROVIDED BY OTHERS TO BE SHIPPED BY BIDDING CONTRACTOR FROM WITHIN 1 MILE OF SITE SIZE: VARIES 24" - 36" DIA X 8'-12'	QTY: 24 7 L5.12
21		SPLIT RAIL FENCE MFR: ASHBY LUMBER TYPE: FSC WESTERN RED CEDAR	QTY: 4 4 L5.11

22		EXERCISE AREAS A, B, C, D, E MFR: WHOLE TREES OR APPROVED EQUAL	1 L5.14 2 L5.14 3 L5.14 4 L5.14 5 L5.14
23A		DRINKING FOUNTAIN WITH BOTTLE FILLER MFR: MOST DEPENDABLE FOUNTAIN MODEL: 10145SM SSFA SAN FRAN COLOR: BROWN	QTY: 1 8 L5.11
23B		DRINKING FOUNTAIN WITH PET BOWL MFR: MOST DEPENDABLE FOUNTAINS MODEL: 10145MSS SSFA SAN FRAN W/ PET BOWL COLOR: BROWN	QTY: 1 8 L5.11
24		CUSTOM PICNIC TABLES & BENCHES SIZE: VARIES, SEE PLANS WOOD TYPE: FSC CERTIFIED CLR REDWOOD	QTY: 7 1 L5.12
25		STORAGE CONTAINER PROVIDED BY SFRP. SLAB & ADJACENT PAVING TO BE VEHICULAR CONCRETE, S.C.D. BIDDING CONTRACTOR TO PLACE AND ALIGN STORAGE CONTAINER	1 L5.13
26		POLE LIGHT LOUIS POULSON MODEL: FLINDT PLAZA HEIGHT: 12'-0" COLOR: PROVIDE SAMPLES OF CORTEN AND SILVER	QTY: 2 S.E.D
27		CATENARY POLES MFR: HAPCO MODEL: TAPERED STANDARD, WITH LOCKING HANDHOLE COVERS COLOR: 5 X RAL 2011, 3 X RAL 3022, 2 X RAL 1032, FACTORY POWDERCOAT. PAINT ALL COMPONENTS ADDED TO POLES TO MATCH (EXCEPT CABLES AND FIXTURES) PROVIDE PAINT SAMPLES	QTY: 2 S.E.D
28		CATENARY LIGHT SYSTEM - STRING MFR: TEGAN MODEL: KORE EX5 CABLE DIRECT MOUNT WITH 6" FROSTED CYLINDER GEM FIXTURE COLOR: ANODIZED ALUMINUM	S.E.D
29		DIRECTIONAL SPOT LIGHTS MFR: SELUX COLOR: PAINTED TO MATCH POLE COLOR, TYP.	QTY: 5 S.E.D
30		INTEGRATED LINEAR LED STRIP LIGHTS @ CONC. BENCHES	1 L5.11 S.E.D
31		ADA COMPLIANT COMPANION SEATING DIAGRAM, NO STRIPING REQUIRED	
32		BIRDHOUSE POLES POLE: 20' TALL X 5.9" BASE OD X 3.1" TOP OD X 11 GA THICK, ROUND TAPERED STEEL, ANCHOR BASE LIGHT POLE. POLE COLOR: 1 X RAL 6011, 1 X RAL 6021 FACTORY POWDERCOAT HEIGHT: 16' & 20' BASE: RECESSED LIGHT POLE BASE, S.S.D.- SIM BIRDHOUSE: 6 PER POLE # 5825 WINGS NARROW MFR: VESTRE BIRDHOUSE COLOR: 50% 1 X RAL 6011 / 50% 1 X RAL 6021, FACTORY POWDERCOAT.	QTY: 2 3 L5.11
33		NURSE LOG MOUND PRESERVE 30" VISIBLE STUMP IN PLACE, 24" VISIBLE ABOVE PROPOSED FG. PLACE 12' LONG SECTION OF EXISTING SEQUOIA TREE @ BASE	
34		BENCH W/ BACK	QTY: 4 1 L5.12
35		(E) UTILITY	
36		(N) UTILITY	S.C.D
37		(N) CURB RAMP	
38		REFURNISH AND REINSTALL (E) PARK ID SIGN	2 L5.11 6 L5.11
39		(N) BIKE RACK 1 PER LOCATION INDICATED	QTY: 4 2 L5.12

NOTES:  
1. SEE 1|L8.01 FOR EXTENTS OF STRUCTURAL SOIL TO BE USED UNDERNEATH PAVING WITHIN AND ADJACENT TO THE DRIPLINES OF EXISTING TREES.

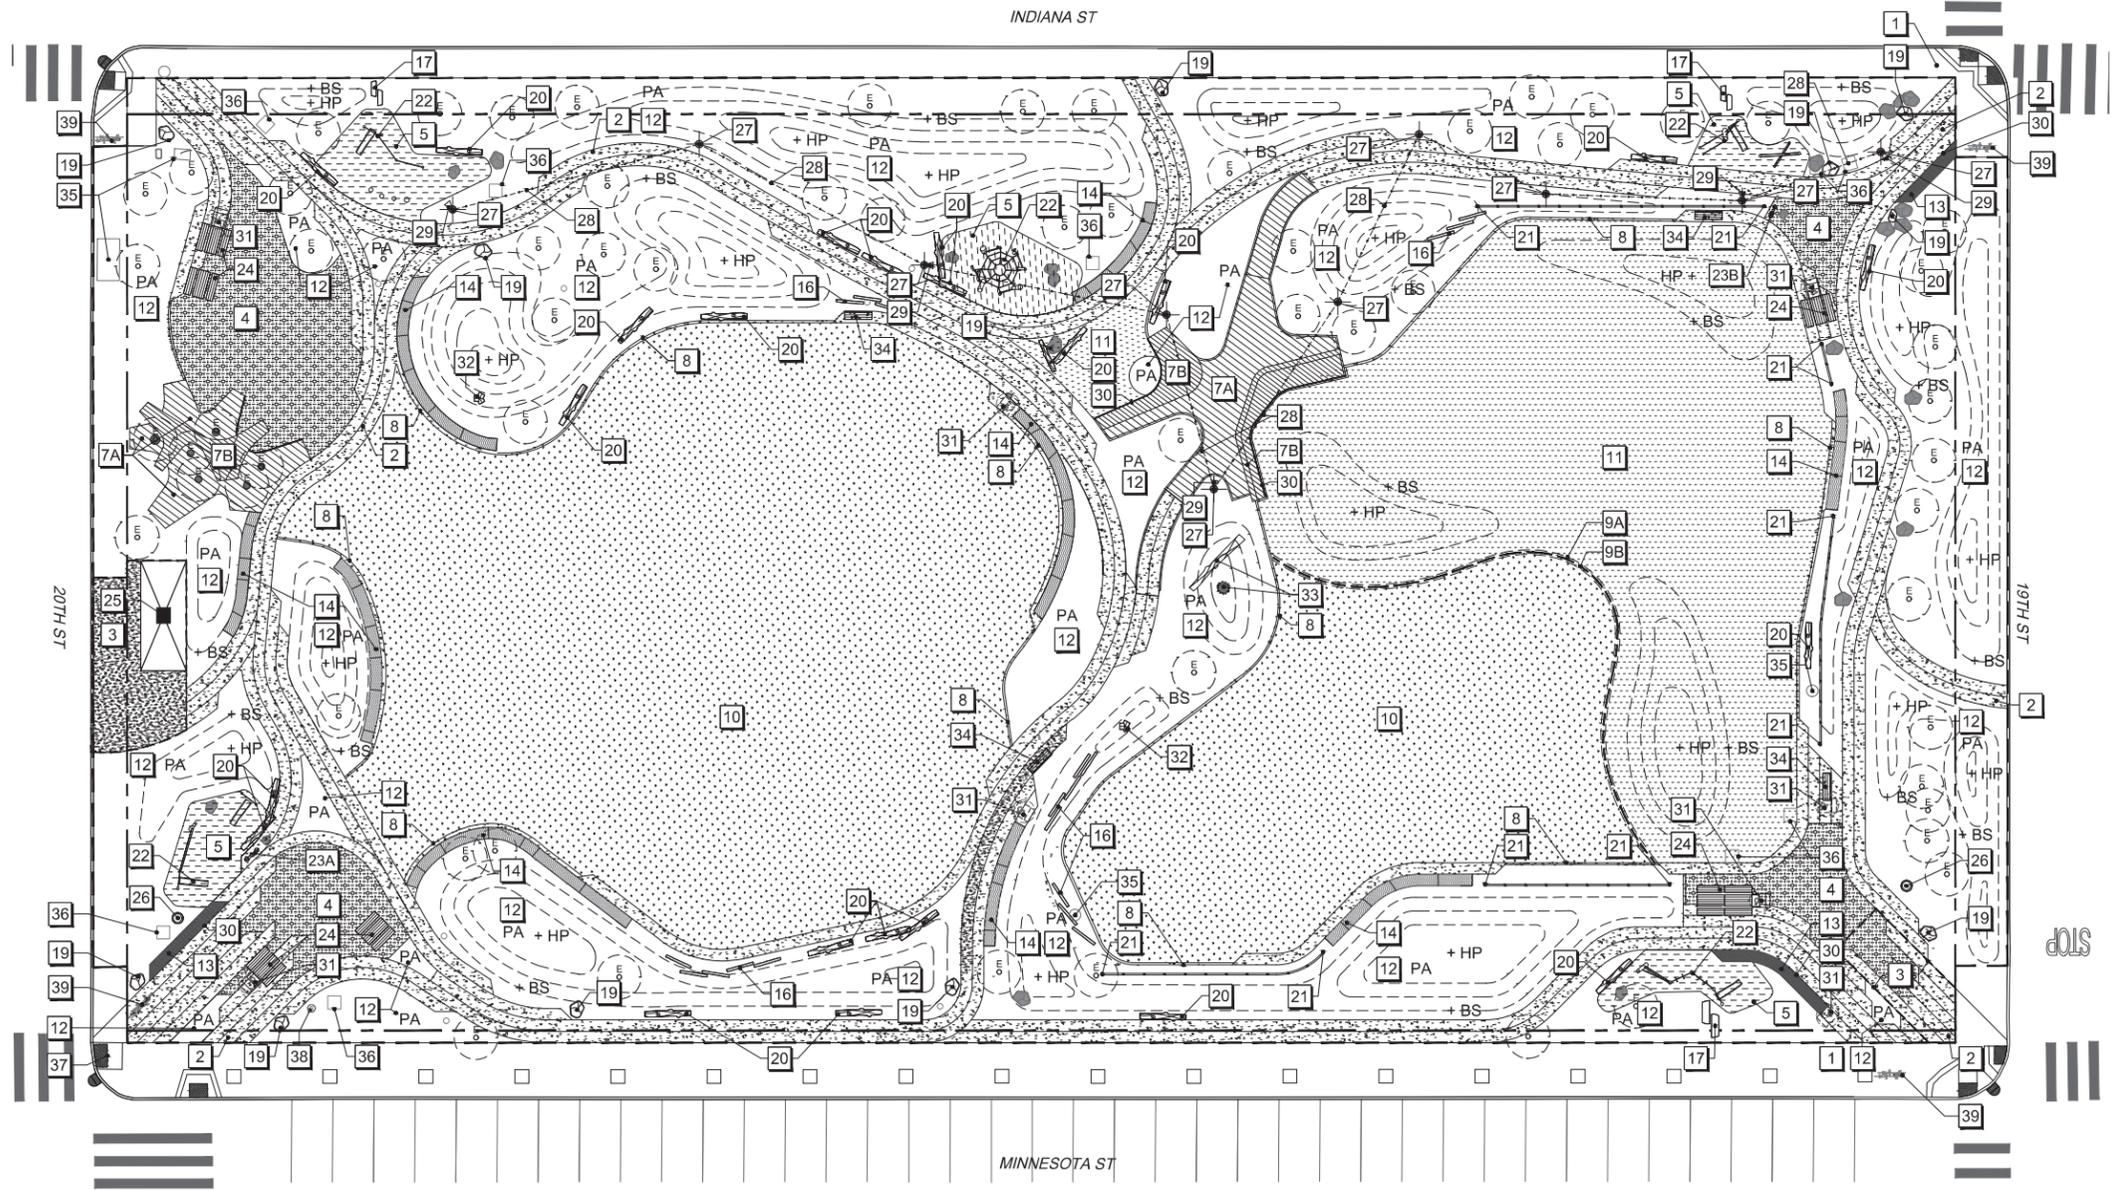

LANDSCAPE ARCHITECT:  
**FLETCHER STUDIO**  
LANDSCAPE ARCHITECTURE  
2325 3rd St Suite 323,  
San Francisco, CA 94107  
p 415.230.9144  
e admin@fletcherstudio.com



**ESPRIT PARK**  
RENOVATION  
A RECREATION AND PARK  
COMMISSION PROJECT  
19TH ST & MINNESOTA ST  
SAN FRANCISCO, CA,  
94107



**100% CD**  
**BID SET**

REVISION #	DATE
30% CD	07.29.21
60% CD	10.21.21
PSCP	01.18.22
90% CD	01.31.22
PSCP SUPP.	03.22.22
PSCP SUPP.	04.19.22
100% CD BID SET	06.01.22

DATE	NO.	DRAWN:	CHK:
06.01.22	18-010	YL, AP, EF	DF

DRAWING TITLE:  
**MATERIALS PLAN**

SHEET NO:  
**L1.01**

Friday, June 10, 2022 2:24:34 PM

**1 MATERIALS PLAN**

