


Current Concept Plan

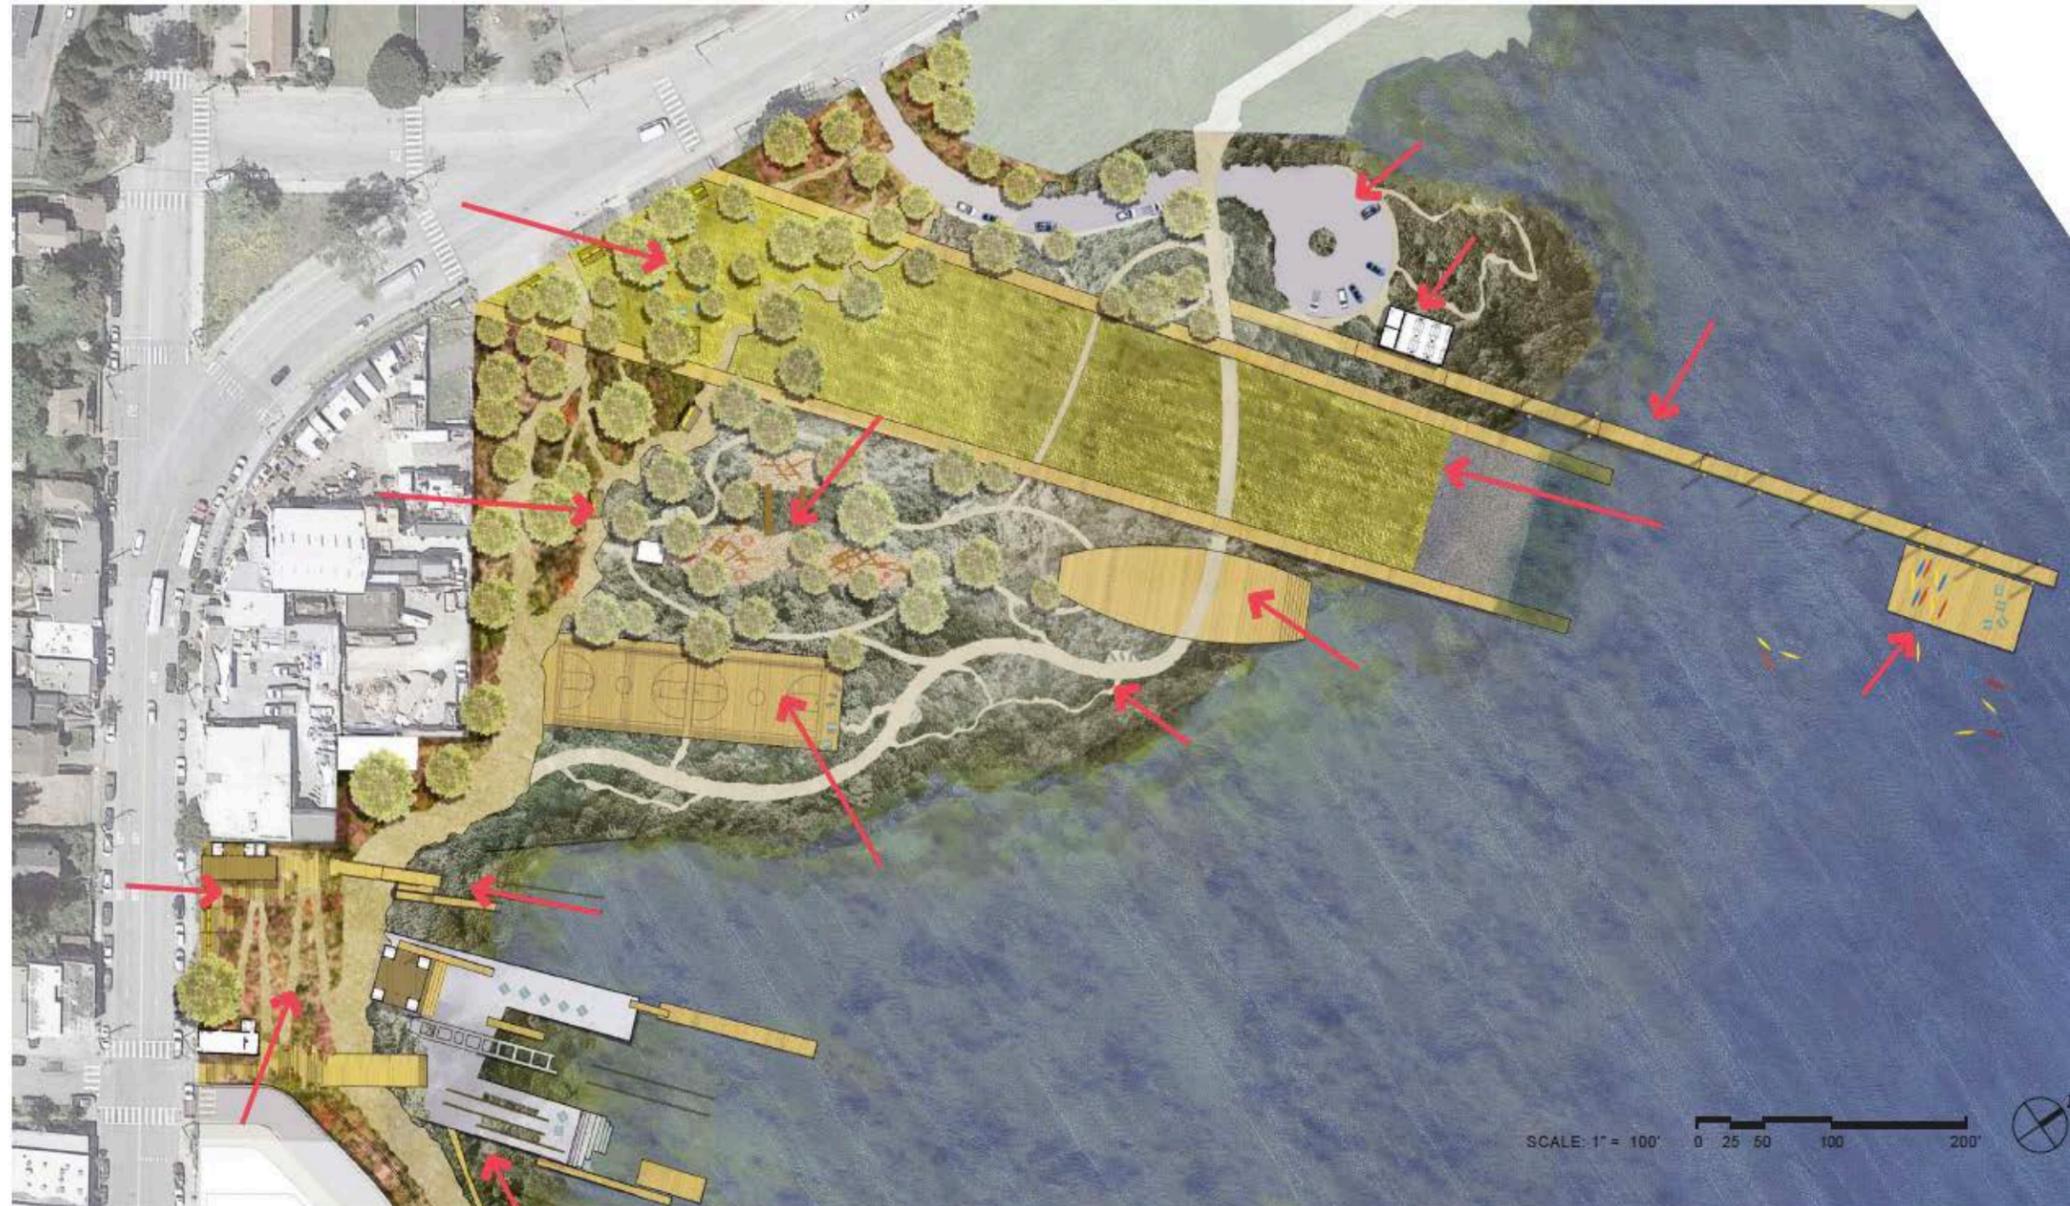

Concept Design Modifications

- Outfitter Building moved inland
- Smaller floating dock
- Pier detached from Marineway
- Marineway extended to street
- Fill reduction / shoreline modification
- Additional basketball court with social deck
- Basketball courts moved away from street
- Additional parking spaces
- Additional BBQs and picnic tables
- Modified Planting Palette
- Playground location modified
- Shipwreck Overlook Deck added
- Water feature eliminated
- Bikeway switchback eliminated