


# McLAREN PARK JERRY GARCIA AMPHITHEATER

## UPGRADES TO AMENITIES

300-500 PEOPLE

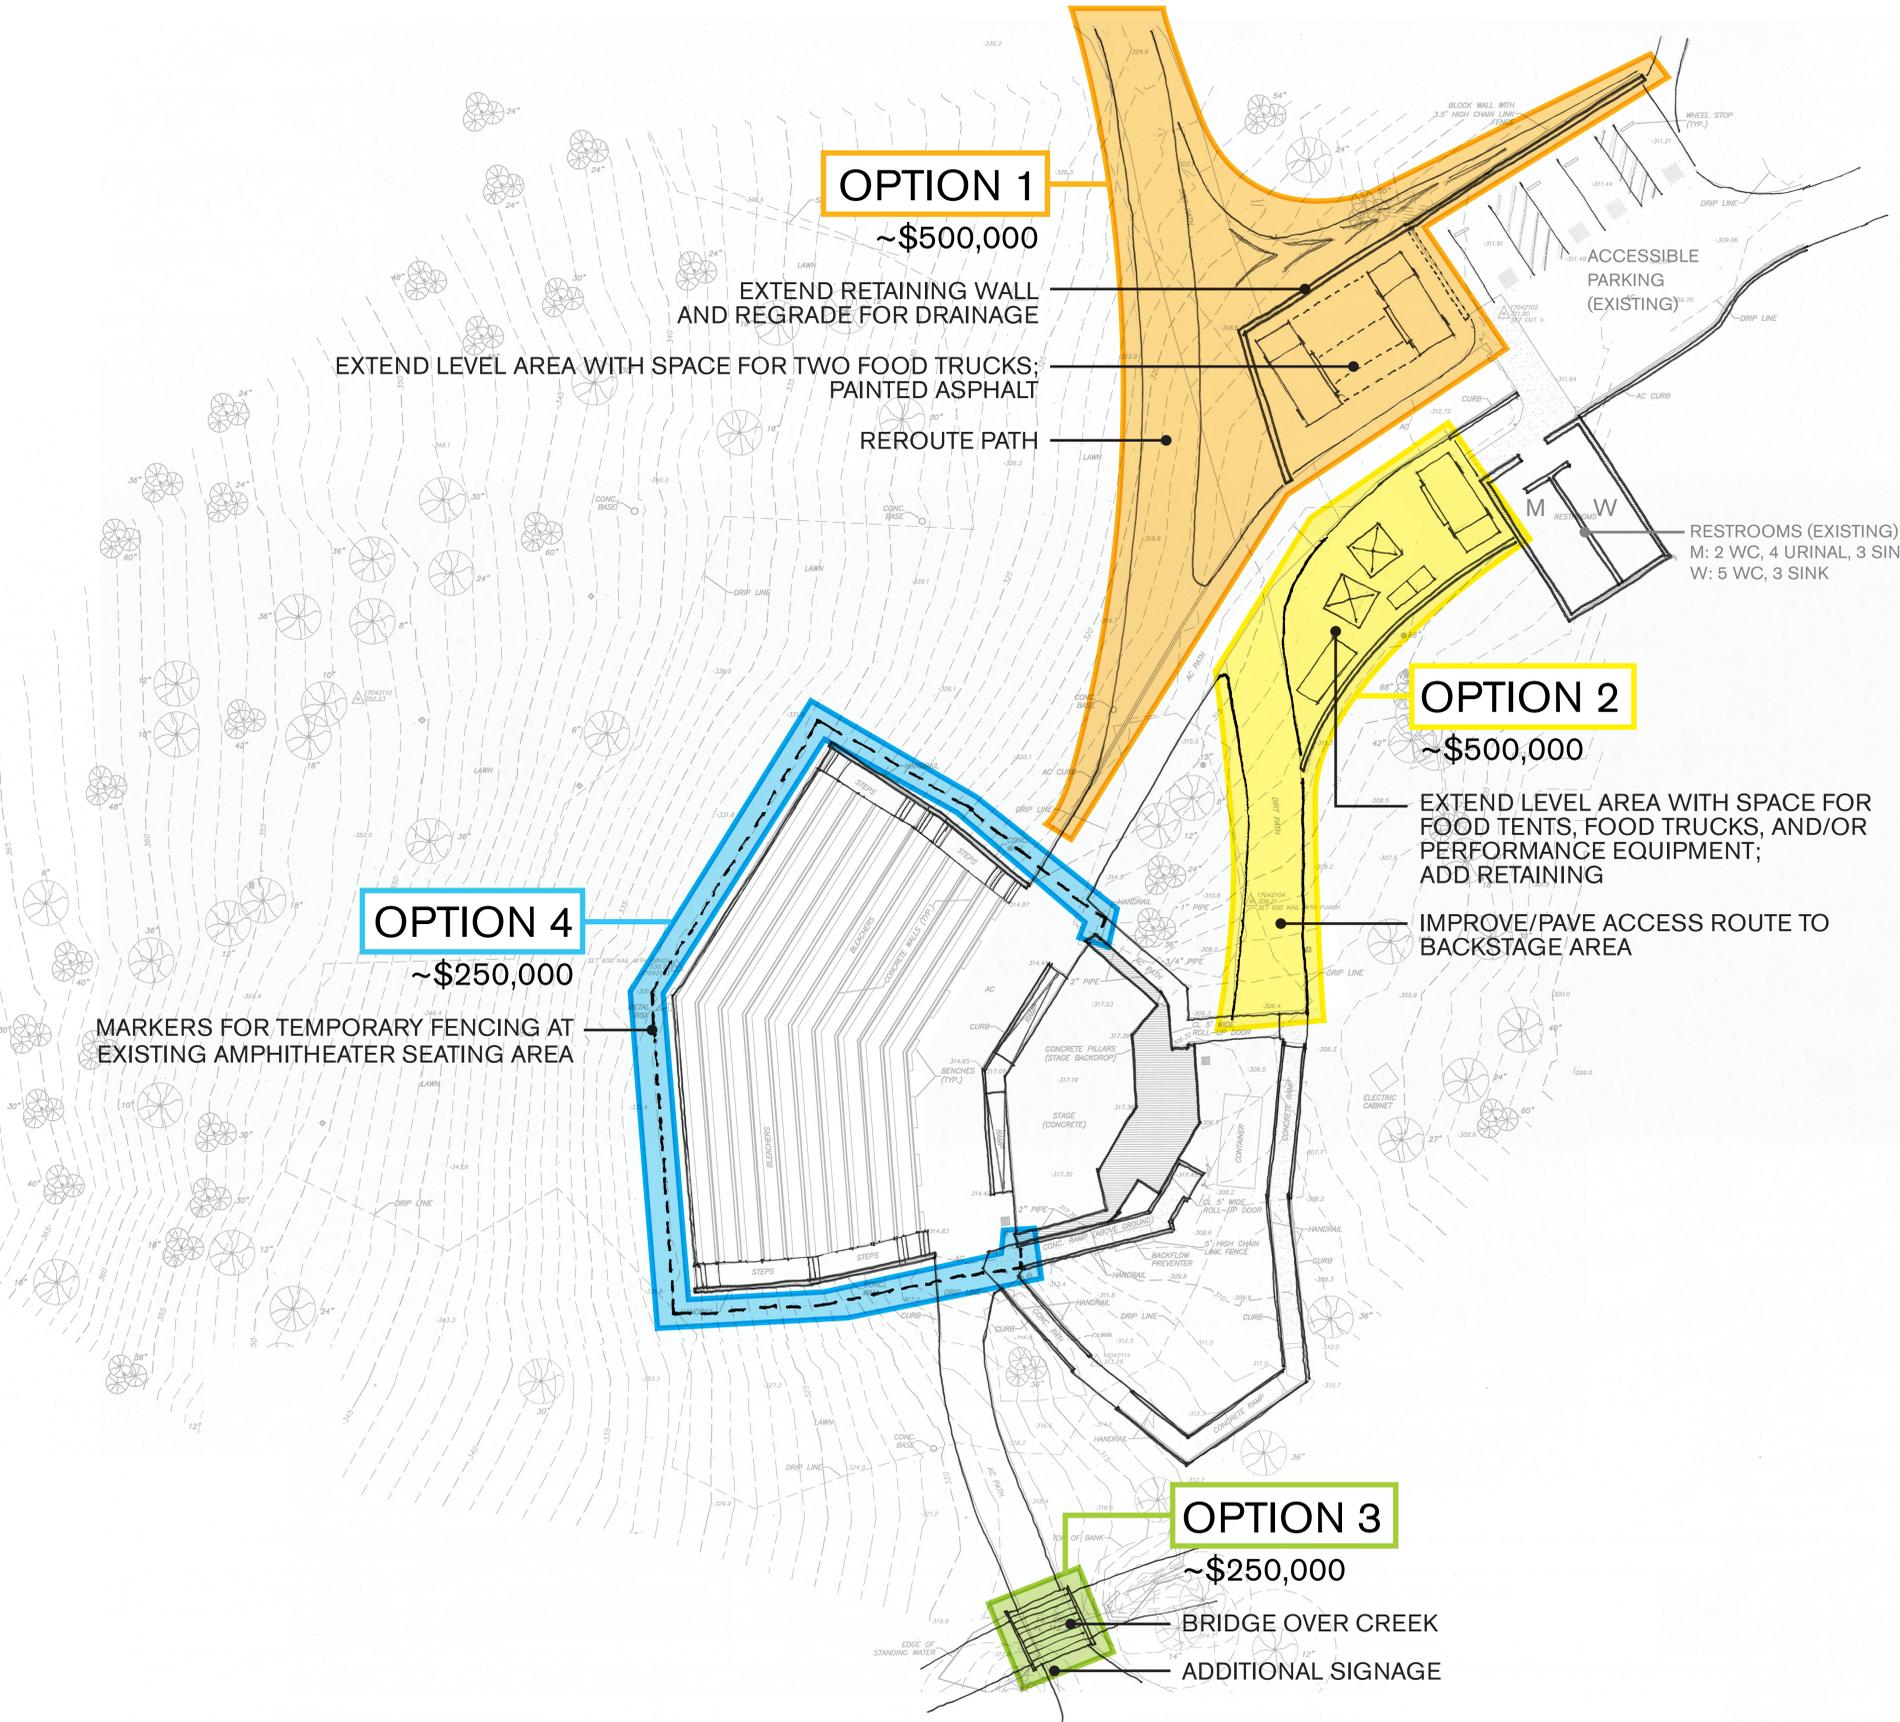

FOOD TRUCK PATIO




FOOD TENTS AND PAINTED ASPHALT



TEMPORARY FENCING AT EXISTING AMPHITHEATER SEATING



CREEK BRIDGE

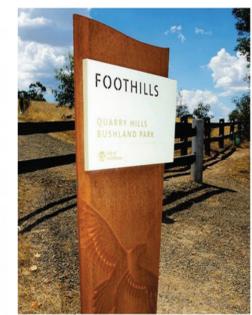


NEW SIGNAGE

# McLAREN PARK JERRY GARCIA AMPHITHEATER

## REVENUE CONTROL


500-1,000 PEOPLE

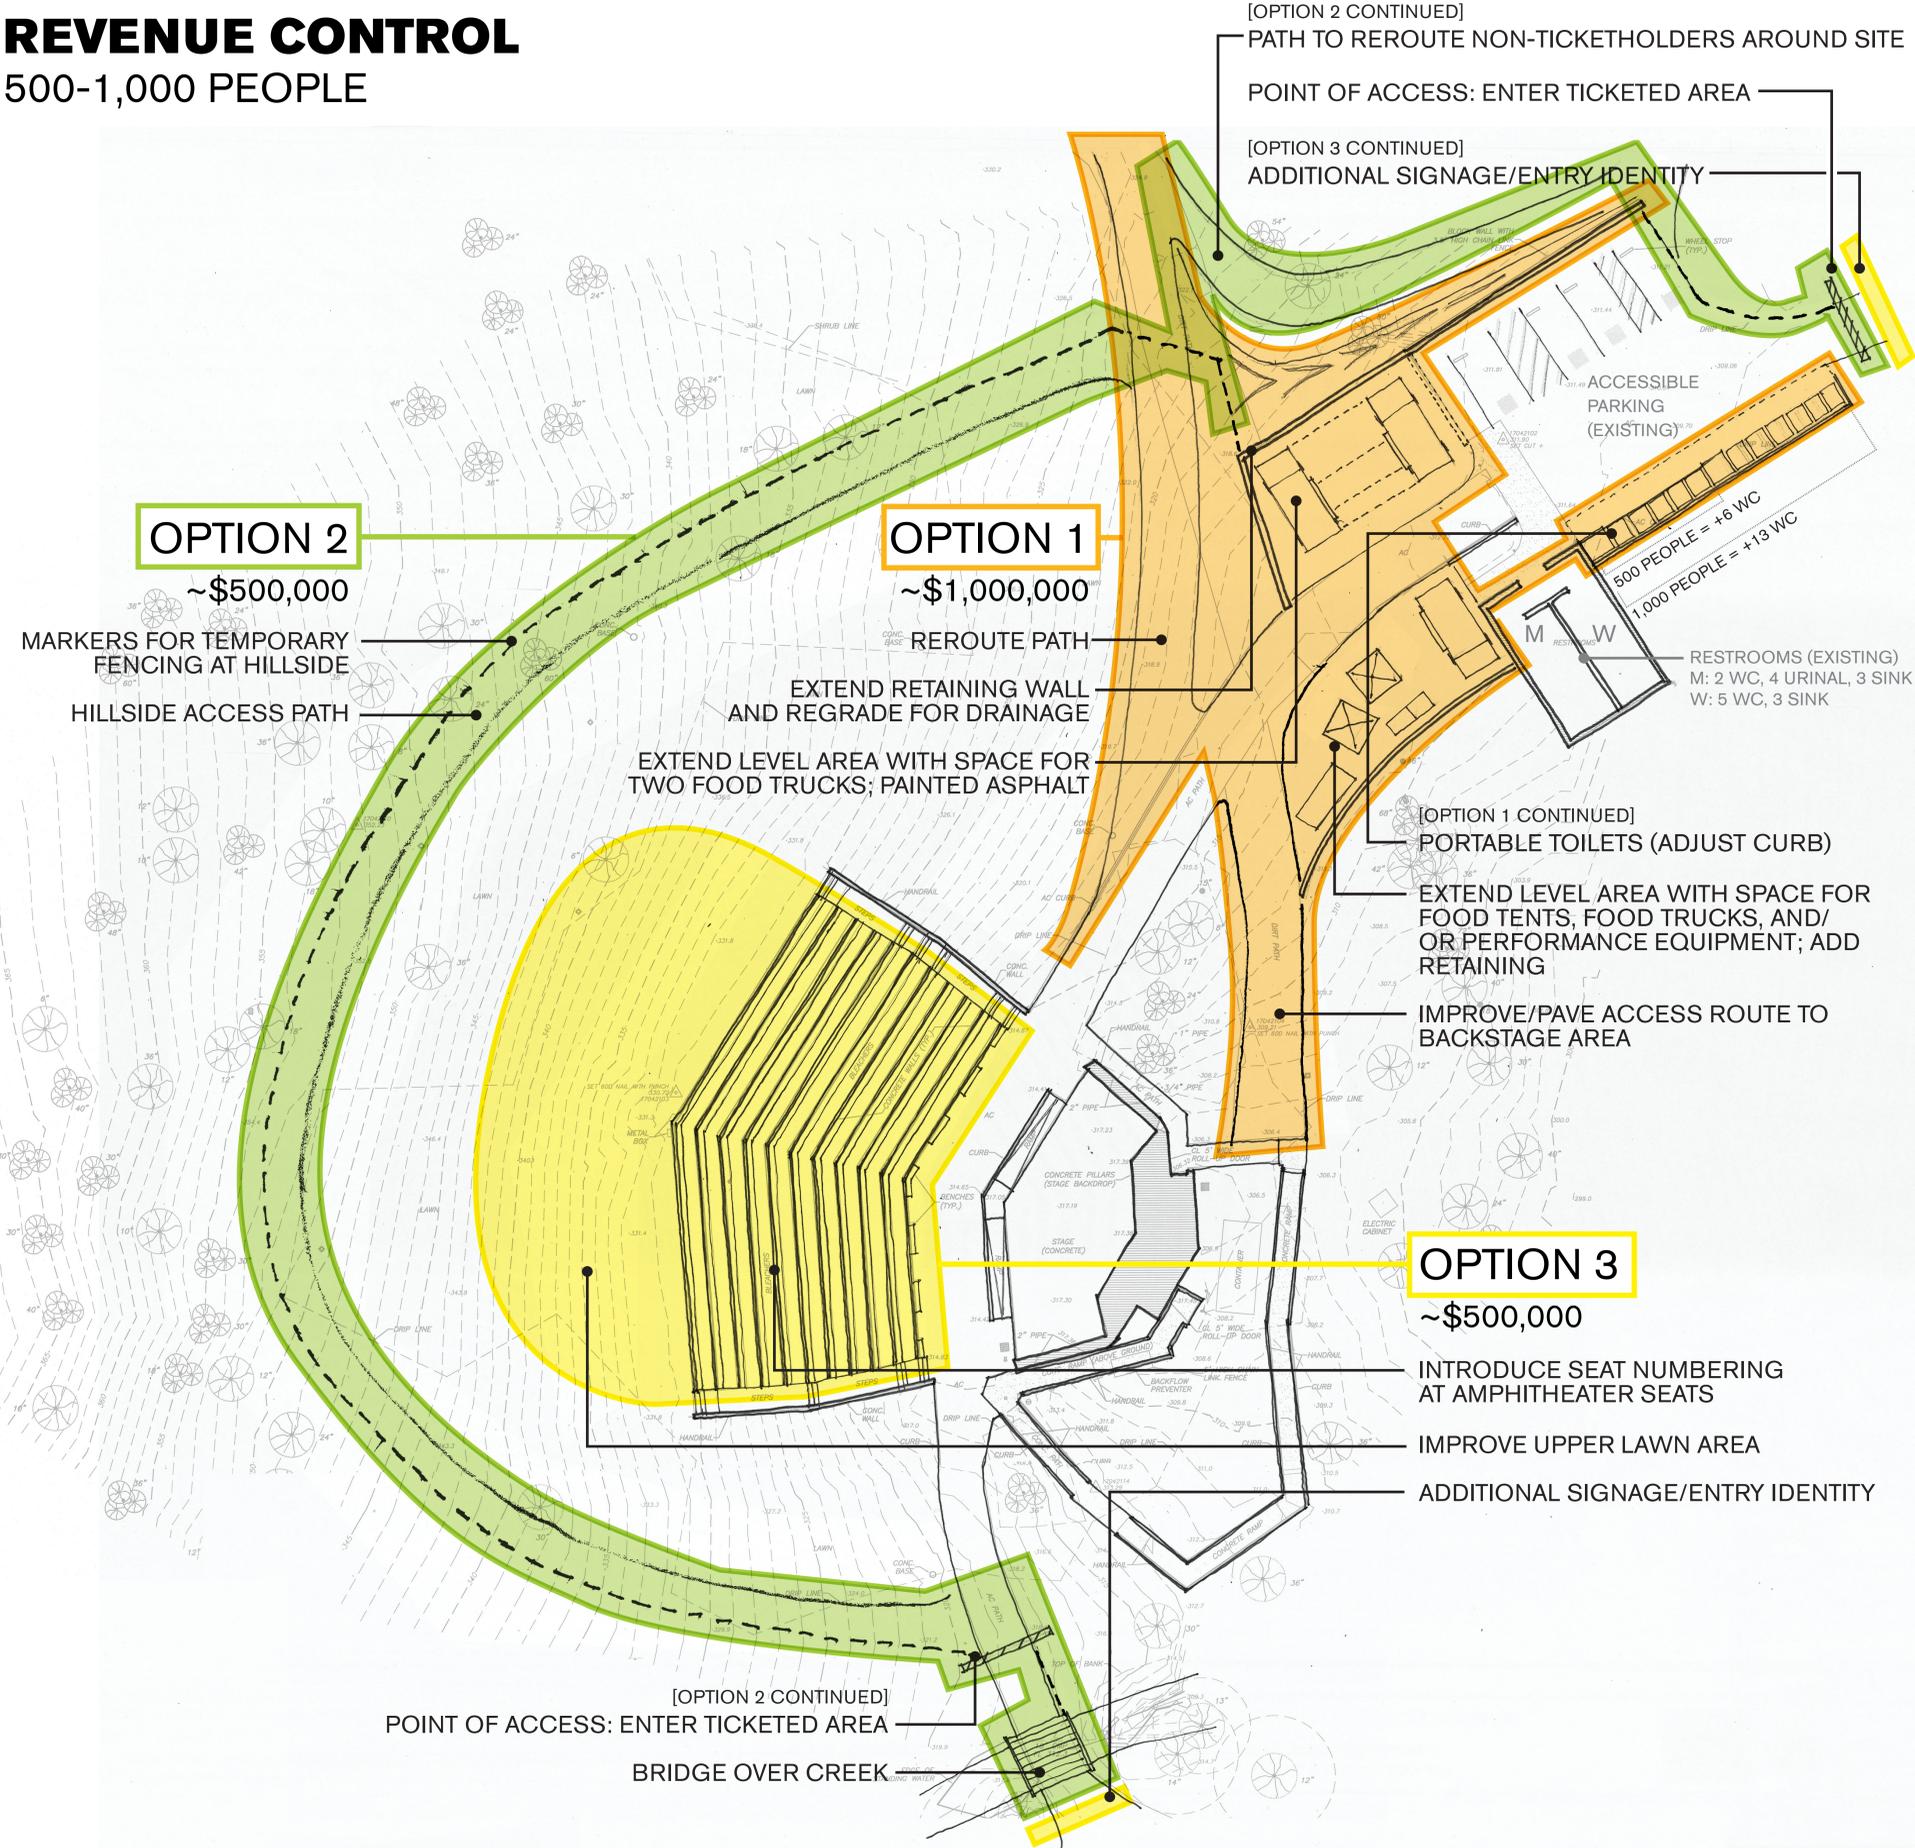

FOOD TRUCK PATIO AND PAINTED GROUND SURFACE




SEAT NUMBERING; IMPROVED LAWN AREA

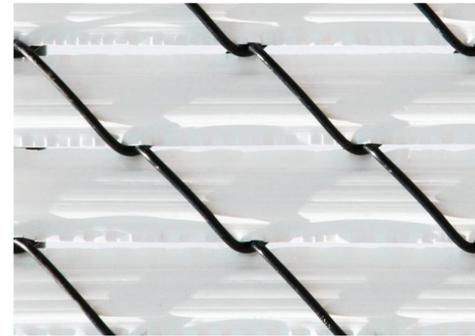

POTENTIAL MODIFICATIONS OF TEMPORARY FENCING MATERIAL



CREEK BRIDGE

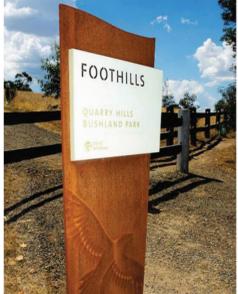

SIGNAGE, ENTRANCE, AND IDENTITY