


NOT TO SCALE

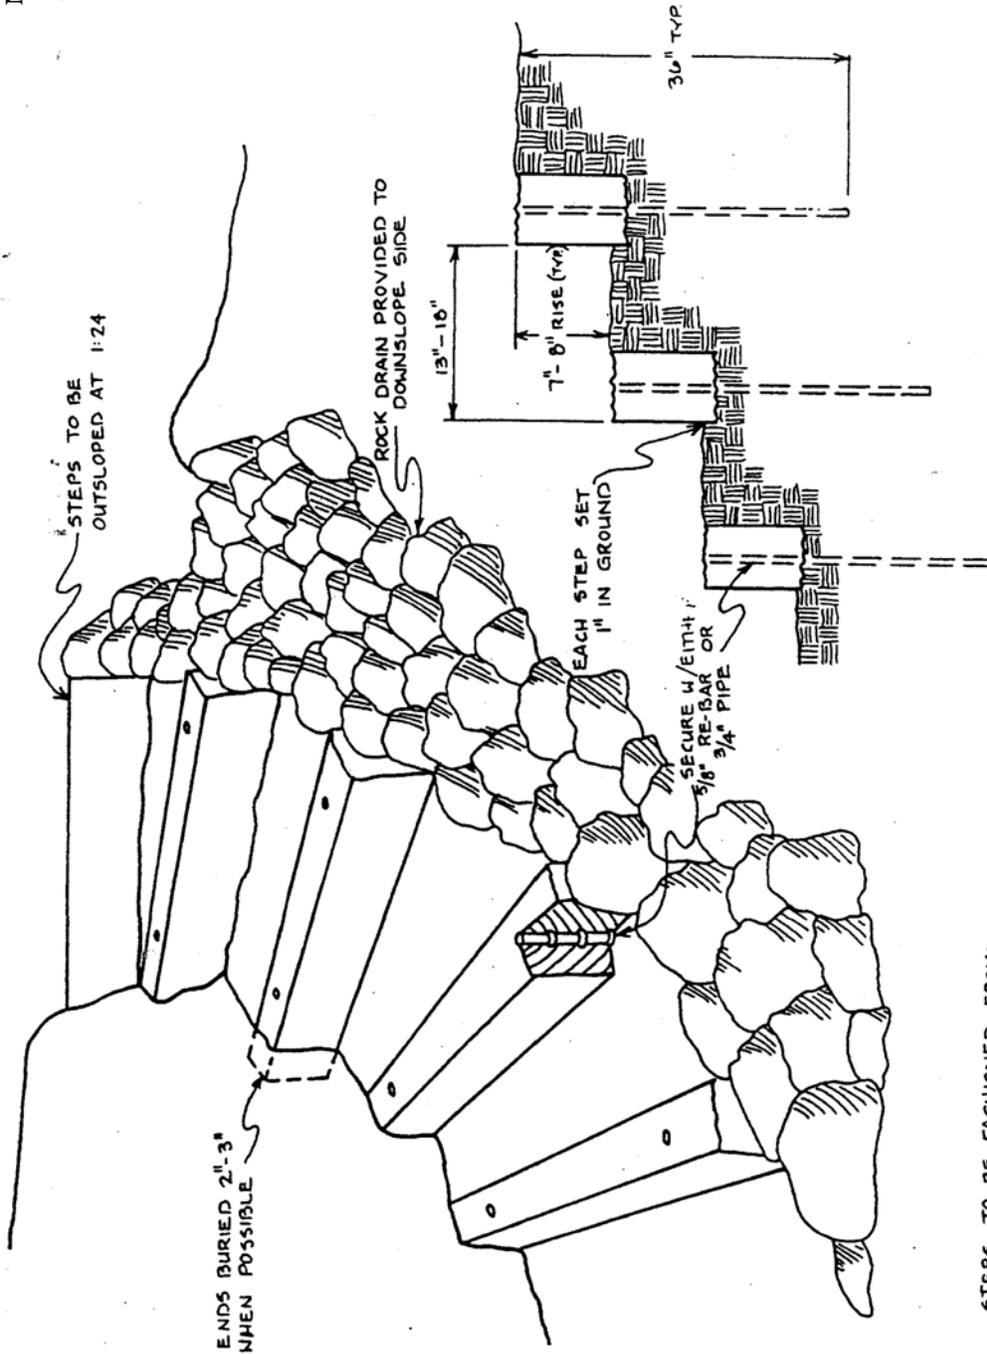


Source: D. Beers, Klamath District Trails Manual

FIGURE H-1  
TYPICAL STEP SECTION

Significant Natural Resource Areas  
Management Plan  
San Francisco, California



NOT TO SCALE

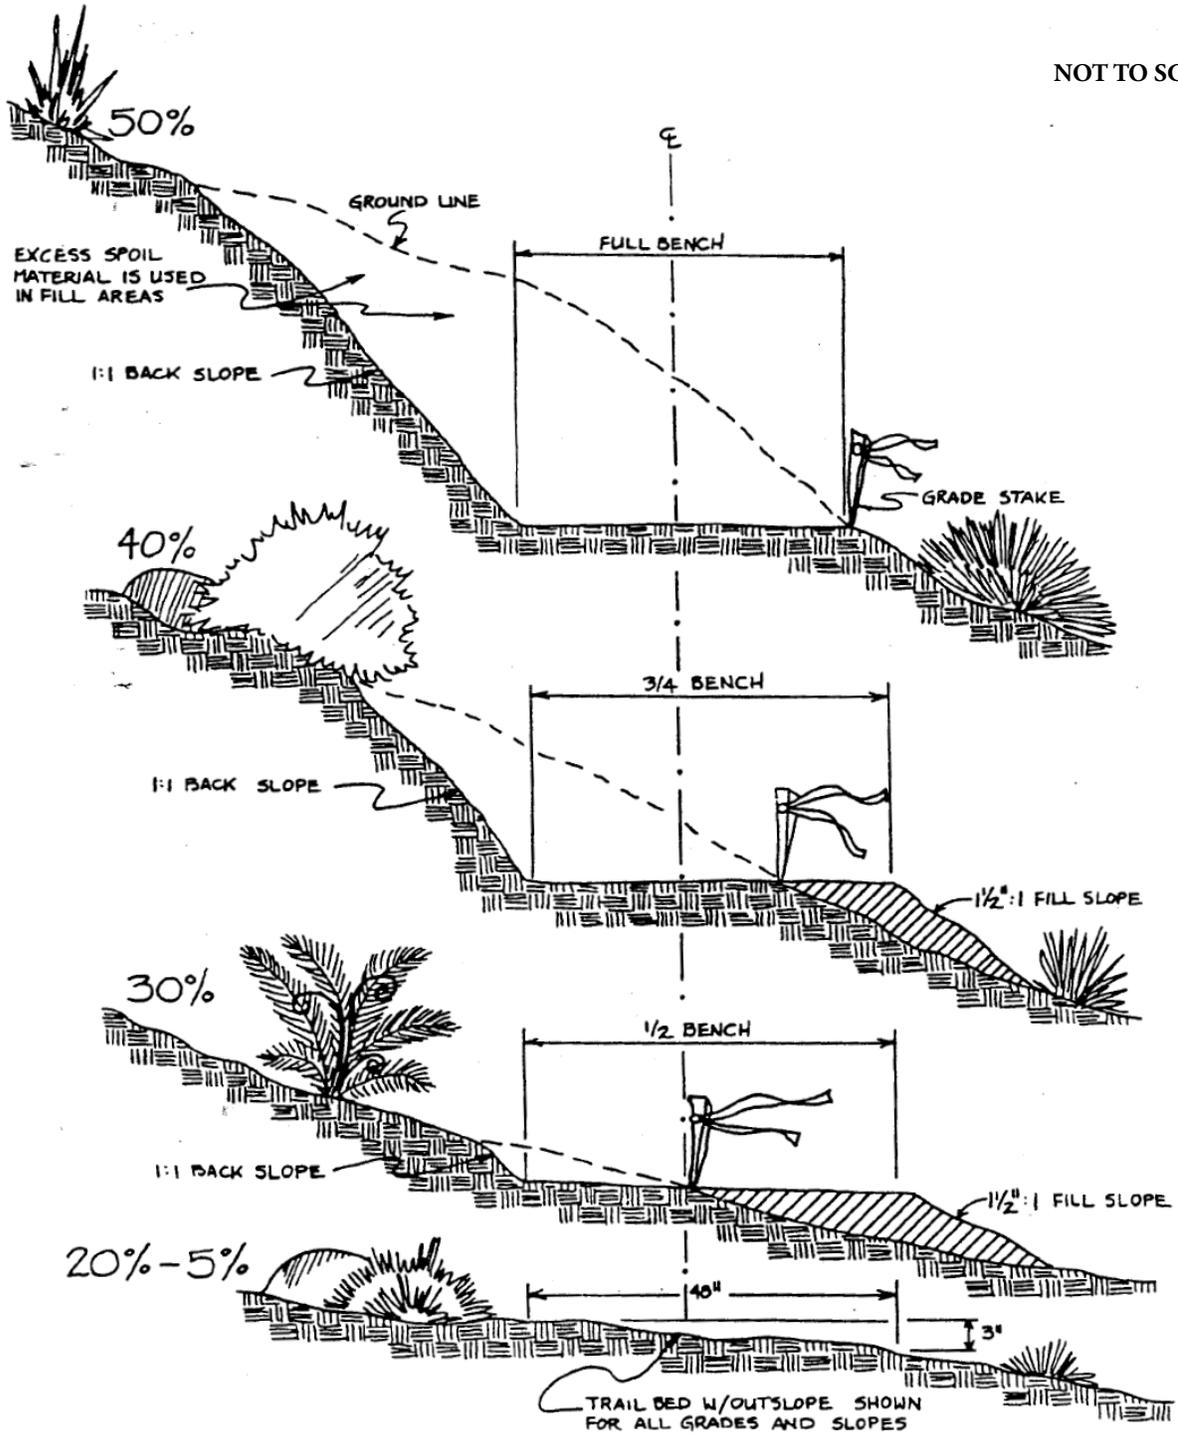


NOTE: AMOUNT OF BENCH VARIES LINEARLY W/% OF SIDE SLOPE. ALL GRADE STAKES INDICATE GRADE AT MINERAL SOIL. ALL FILL TO BE MINERAL SOIL W/NO VEGETATION DEBRIS.

Source: D. Beers, Klamath District Trails Manual




## FIGURE H-2 TRAIL EXCAVATIONS, TYPICAL CROSS-SECTIONS

Significant Natural Resource Area  
Mangement Plan  
San Francisco, California

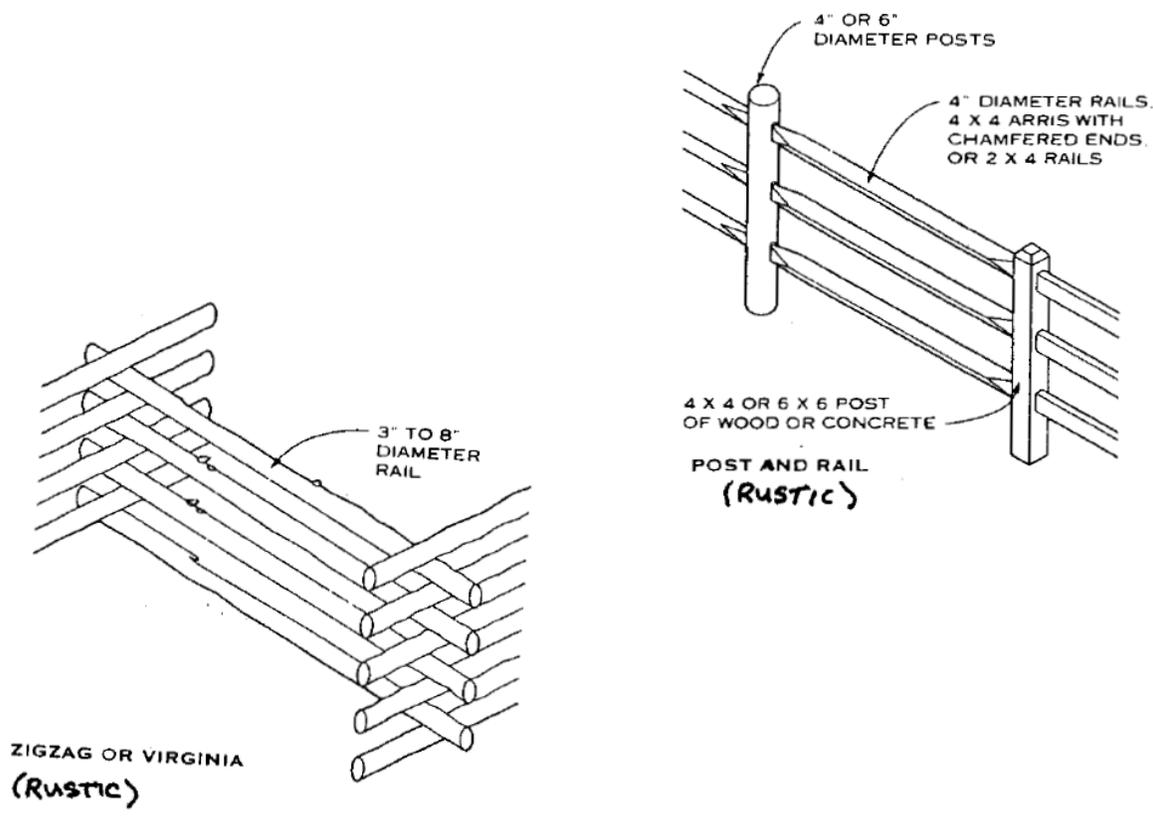

50 X 100 WELDED WIRE MESH (2 X 4")

25 X 100 WOOD CAP (1 X 4")

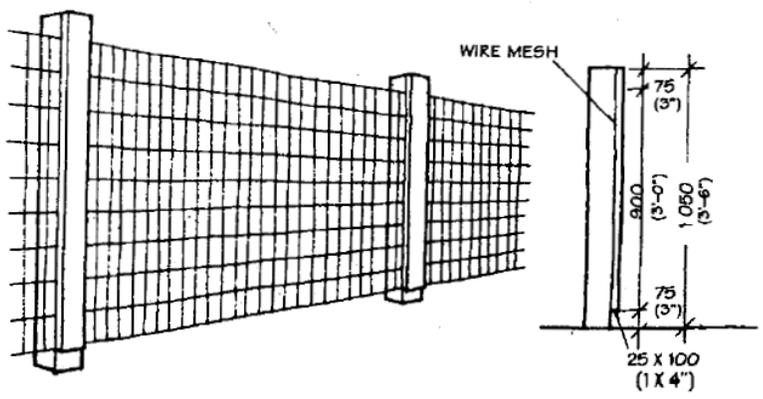

(DISAPPEARING)



**FIGURE H-3  
TYPICAL FENCE DESIGN**

Significant Natural Resource Area  
Mangement Plan  
San Francisco, California