



Gene Friend Recreation Center - Concept Design  
Attachment A  
(Page 1 of 6)

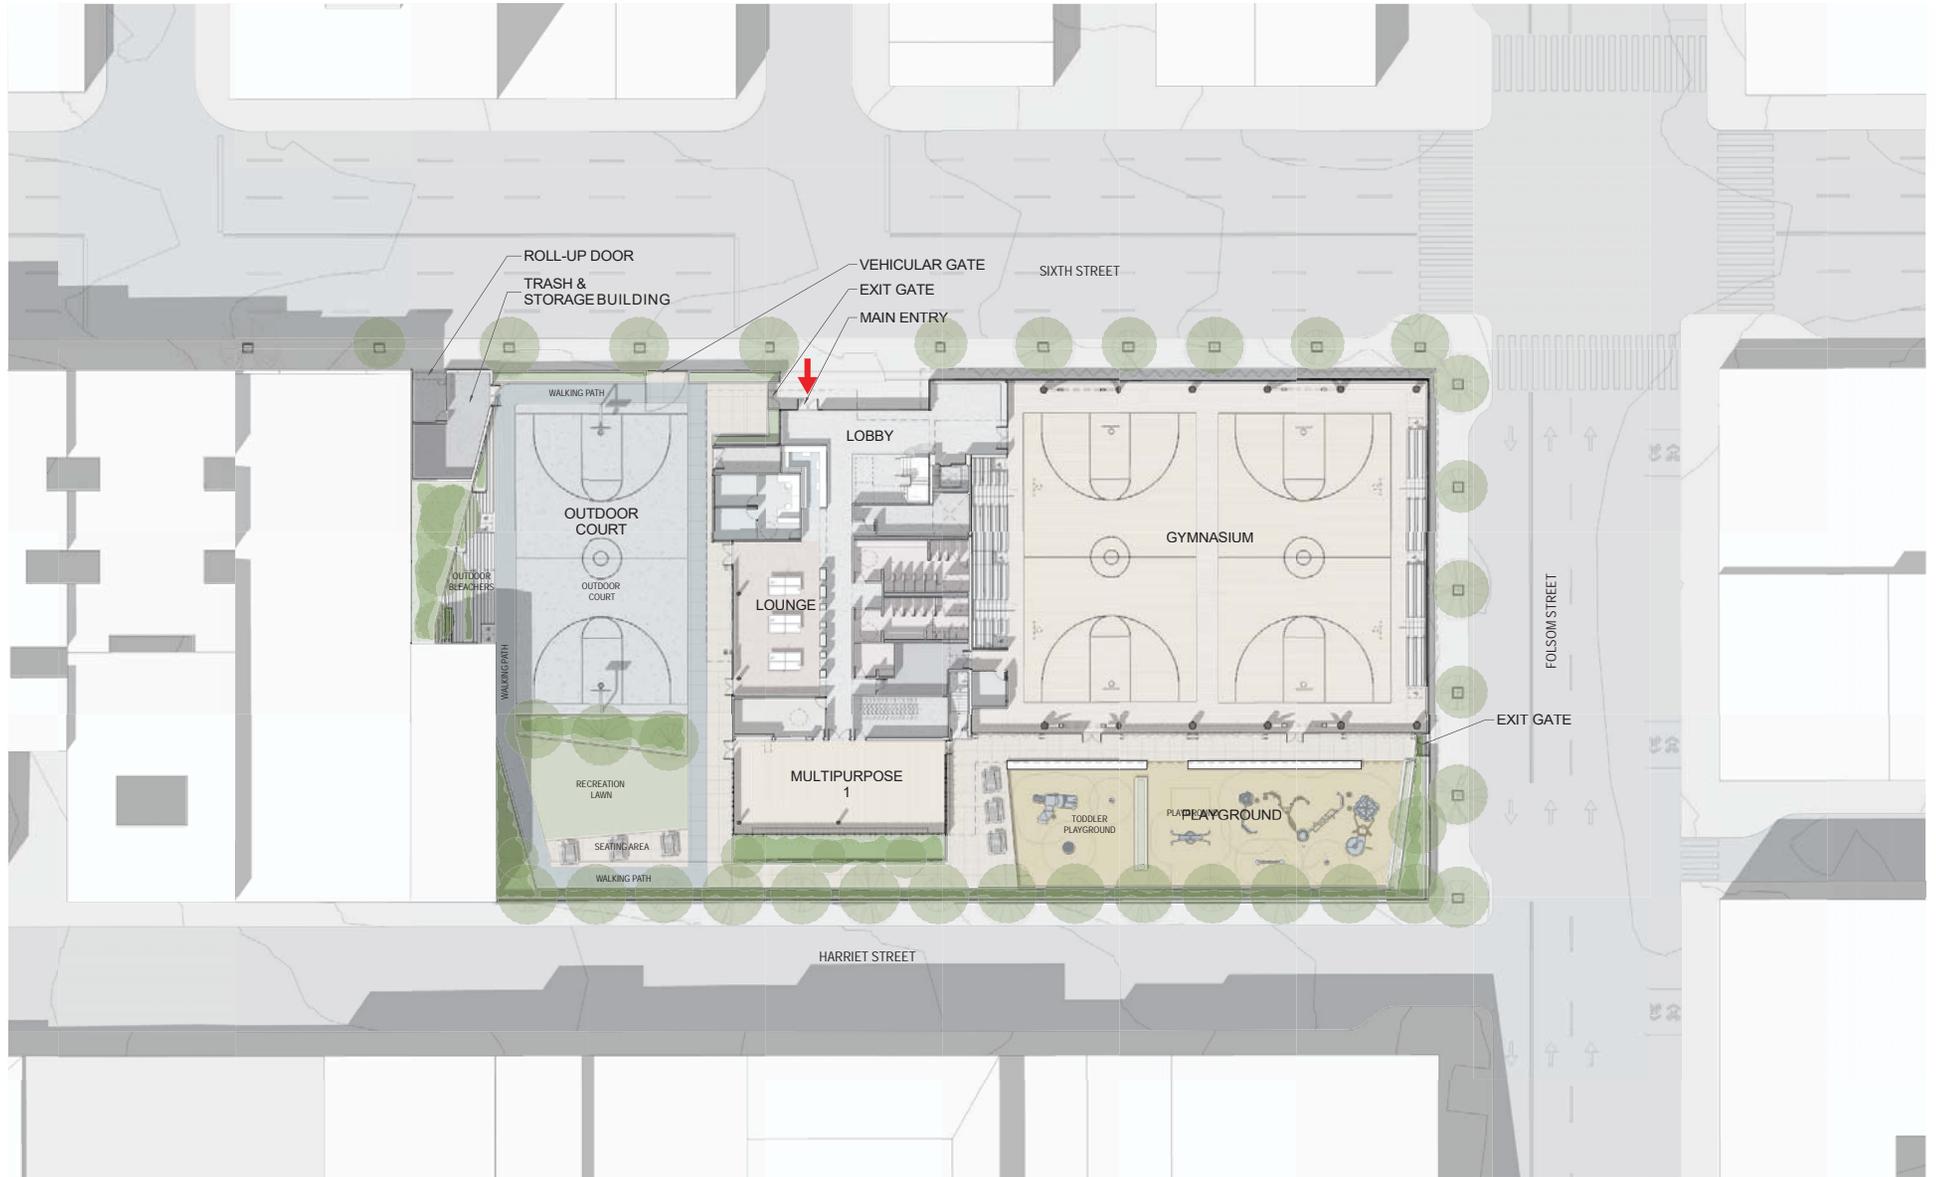

PROPOSED SITE PLAN

Gene Friend Recreation Center - Concept Design  
Attachment A  
(Page 2 of 6)

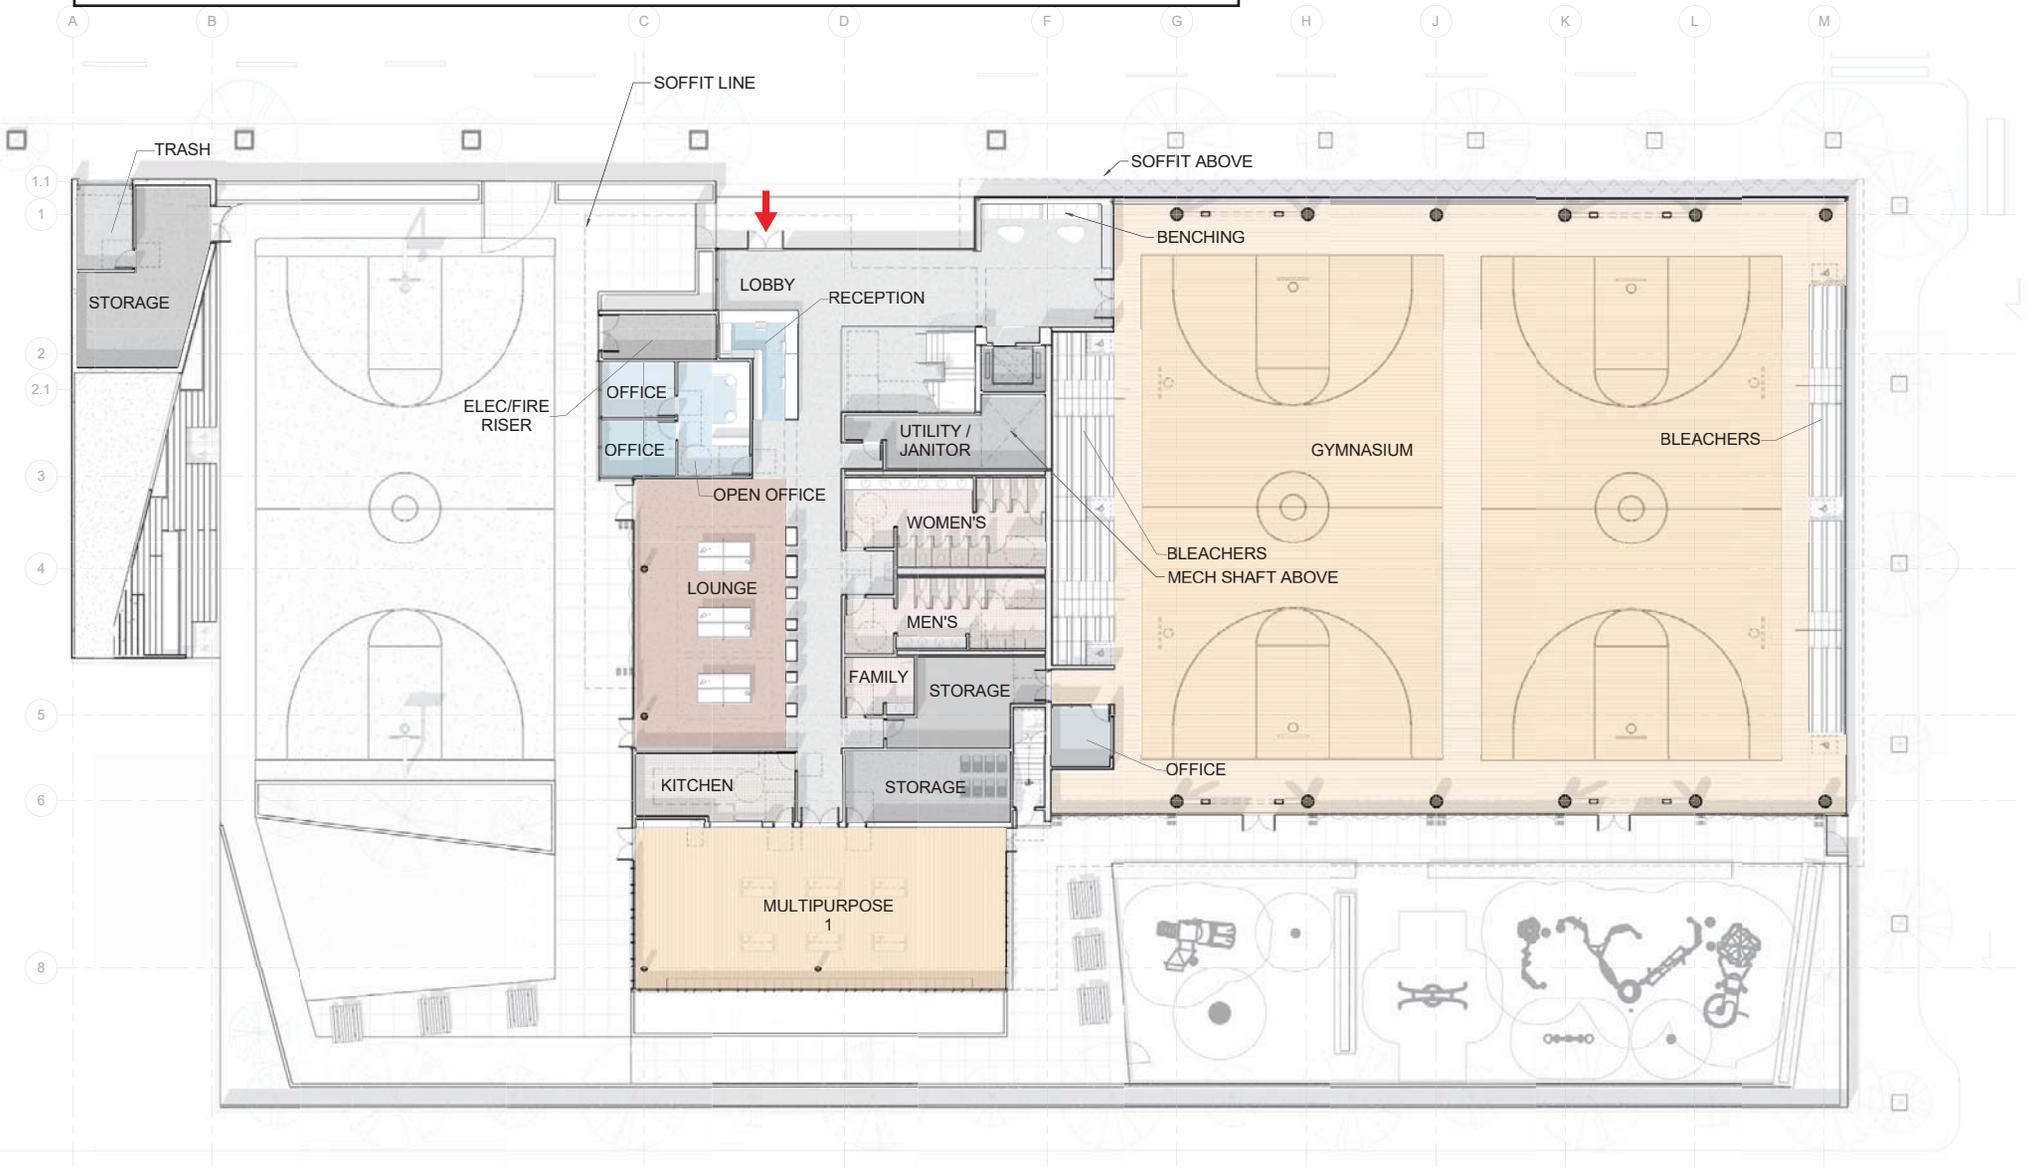


PROPOSED FLOOR PLAN - LEVEL 1

Gene Friend Recreation Center - Concept Design


Attachment A

(Page 3 of 6)

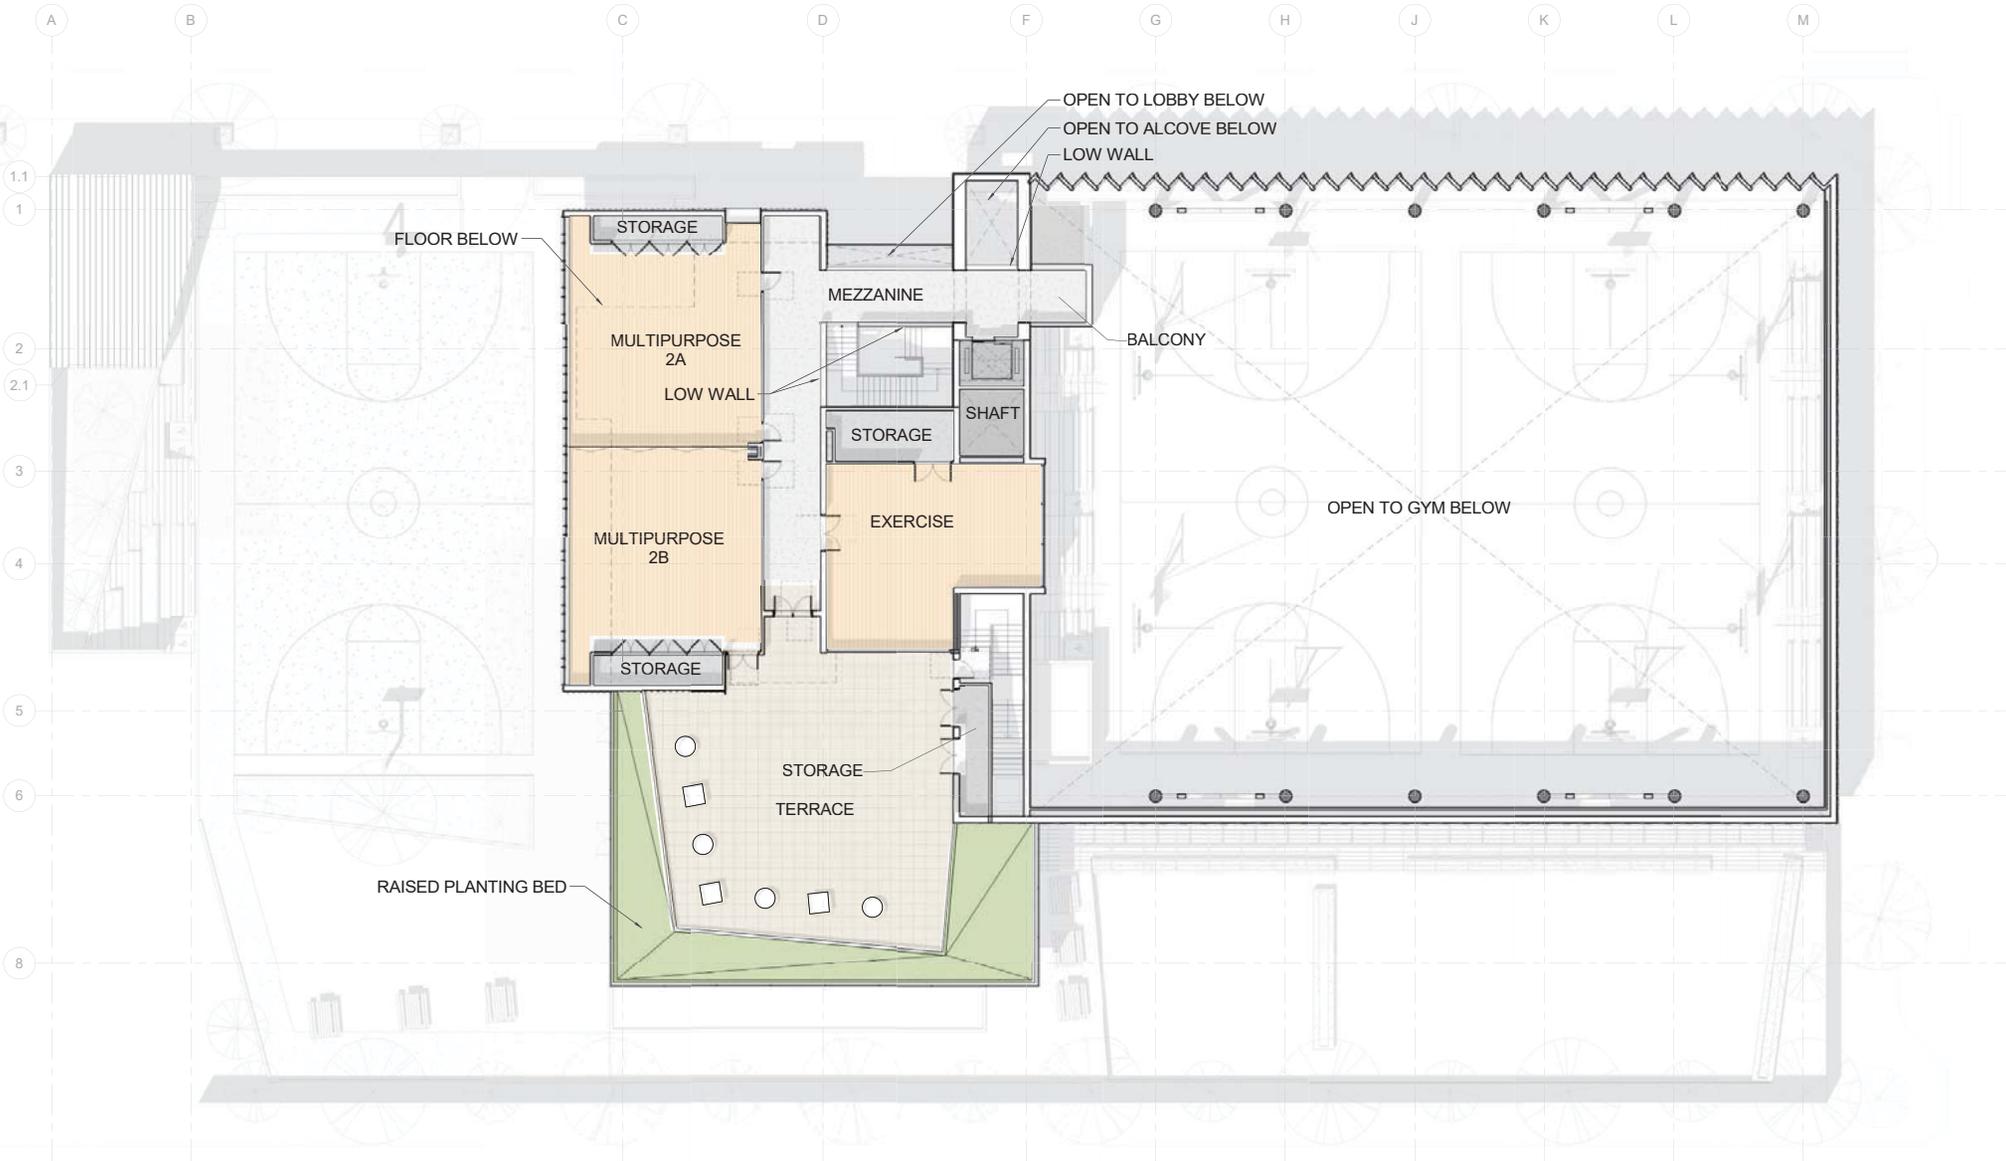


PROPOSED FLOOR PLAN - LEVEL 2

Gene Friend Recreation Center - Concept Design  
Attachment A  
(Page 4 of 6)

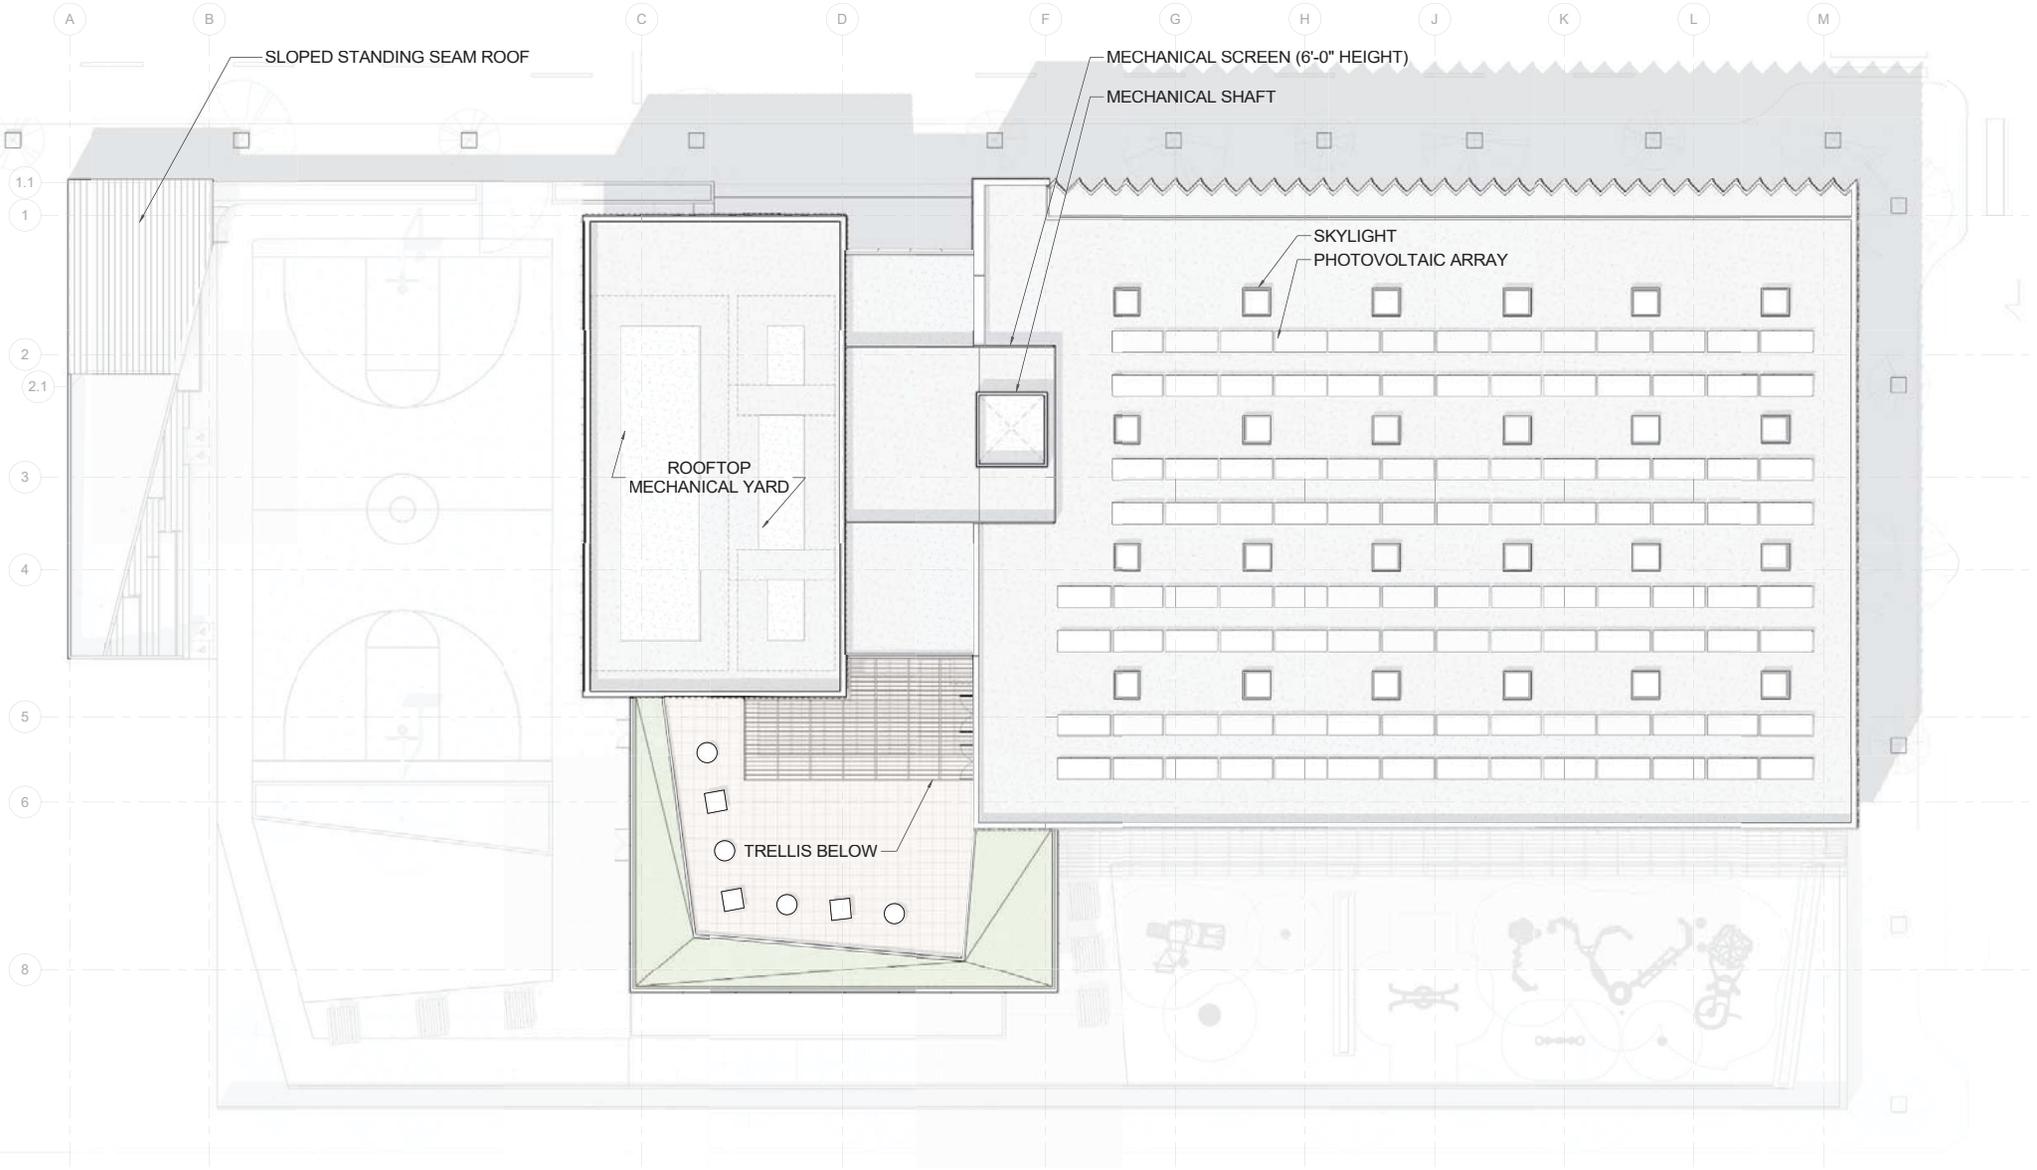

PROPOSED ROOF PLAN

Gene Friend Recreation Center - Concept Design  
 Attachment A  
 (Page 5 of 6)

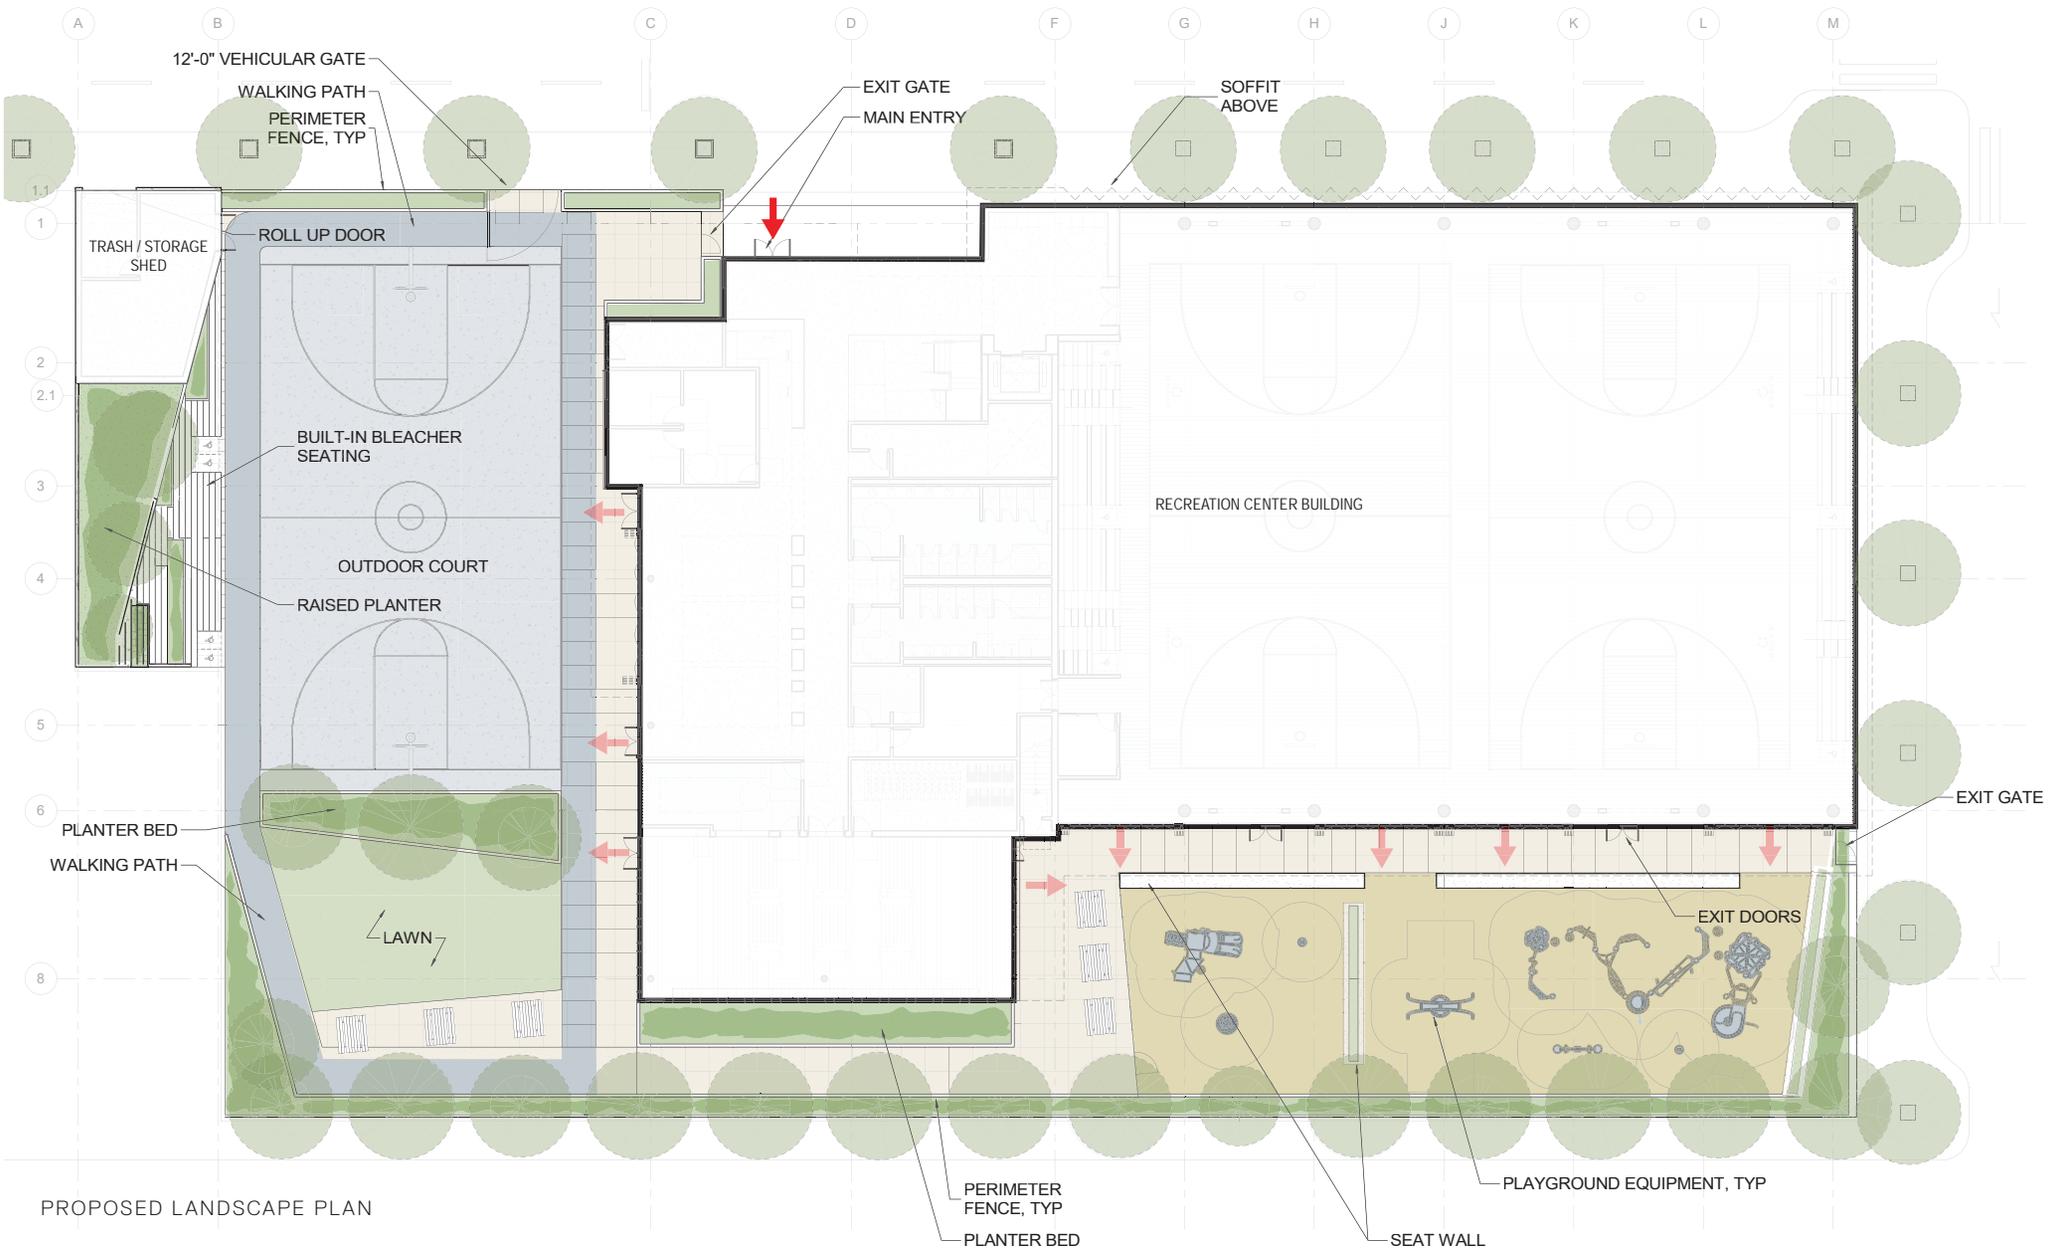

PROPOSED LANDSCAPE PLAN

- PERIMETER FENCE, TYP
- PLANTER BED
- SEAT WALL
- PLAYGROUND EQUIPMENT, TYP



VIEW - 6<sup>TH</sup> STREET