


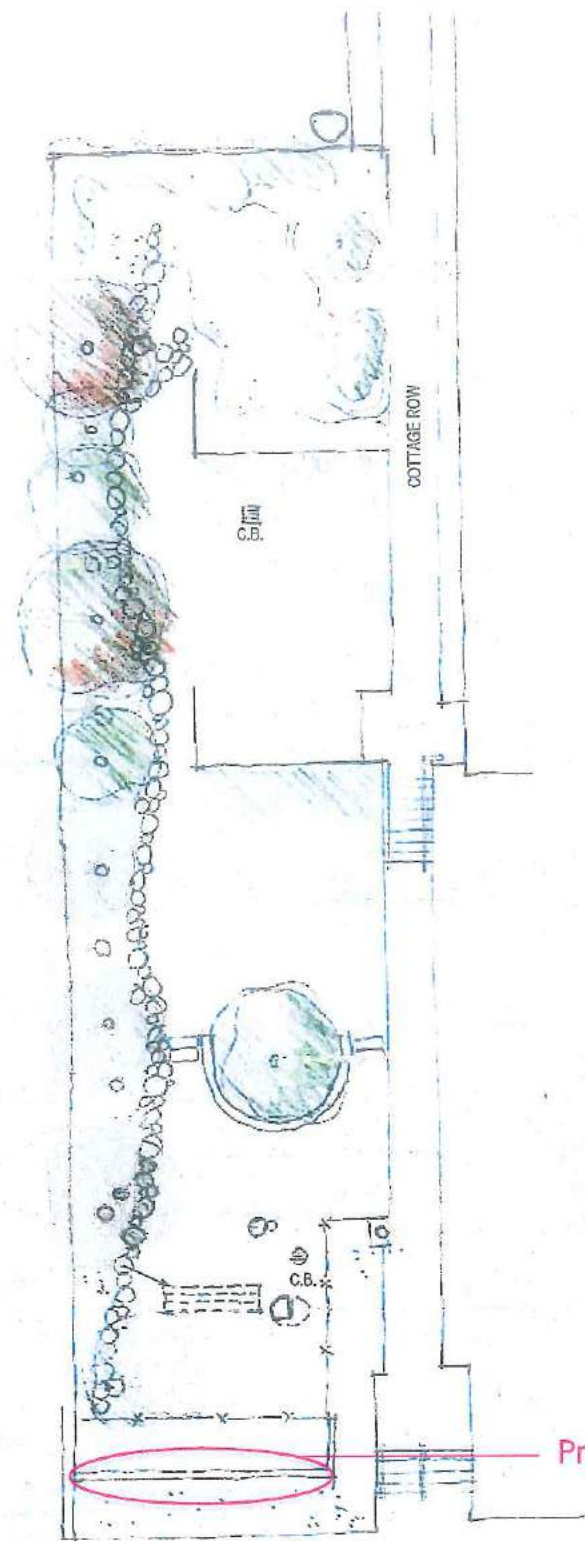




-  Cottage Row Mini Park
-  Project Location
-  Article 10 District Boundary





Proposed Garden Site

NORTH



0' 5' 10'

SUTTER STREET

VERSION 1