

SF RECREATION & PARKS DEPARTMENT WEST HARBOR MARINA HYDROGRAPHIC SURVEY


SHEET INDEX:

- SHEET 1 – PROJECT INFORMATION
- SHEET 2 – MEAN SOUNDINGS BINNED AT 25FT
- SHEET 3 – MEAN SOUNDINGS BINNED AT 25FT
- SHEET 4 – COLORED DEM & CONTOURS
- SHEET 5 – COLORED DEM & CONTOURS

GENERAL NOTES:

1. **BATHYMETRIC SURVEY DATA COLLECTED BY WOOLPERT INC. ON NOVEMBER 25, 2025 FROM 11:00 AM - 4:00 PM**
2. HORIZONTAL DATUM/PROJECTION:
NAD83/SPCS CA ZONE 3 – US SURVEY FEET.
3. VERTICAL DATUM: MLLW (FEET).
4. VERTICAL CONTROL: E0 2018 ELEVATION 11.742'
5. HORIZONTAL CONTROL: WOOLPERT REFERENCE STATION: WESTAR
37°46'27.44944"N 122°22'56.65973"W
6. INFORMATION IS ONLY VALID FOR THE TIME IN WHICH THE SURVEY WAS CONDUCTED.
7. BATHYMETRIC POSITION AND MOTION DATA WERE COLLECTED USING AN APPLANIX POSMV WAVEMASTER
8. BATHYMETRIC SURVEY DATA WAS COLLECTED USING A R2SONIC 2024 MULTIBEAM SONAR OPERATING AT 200khz.

Overview

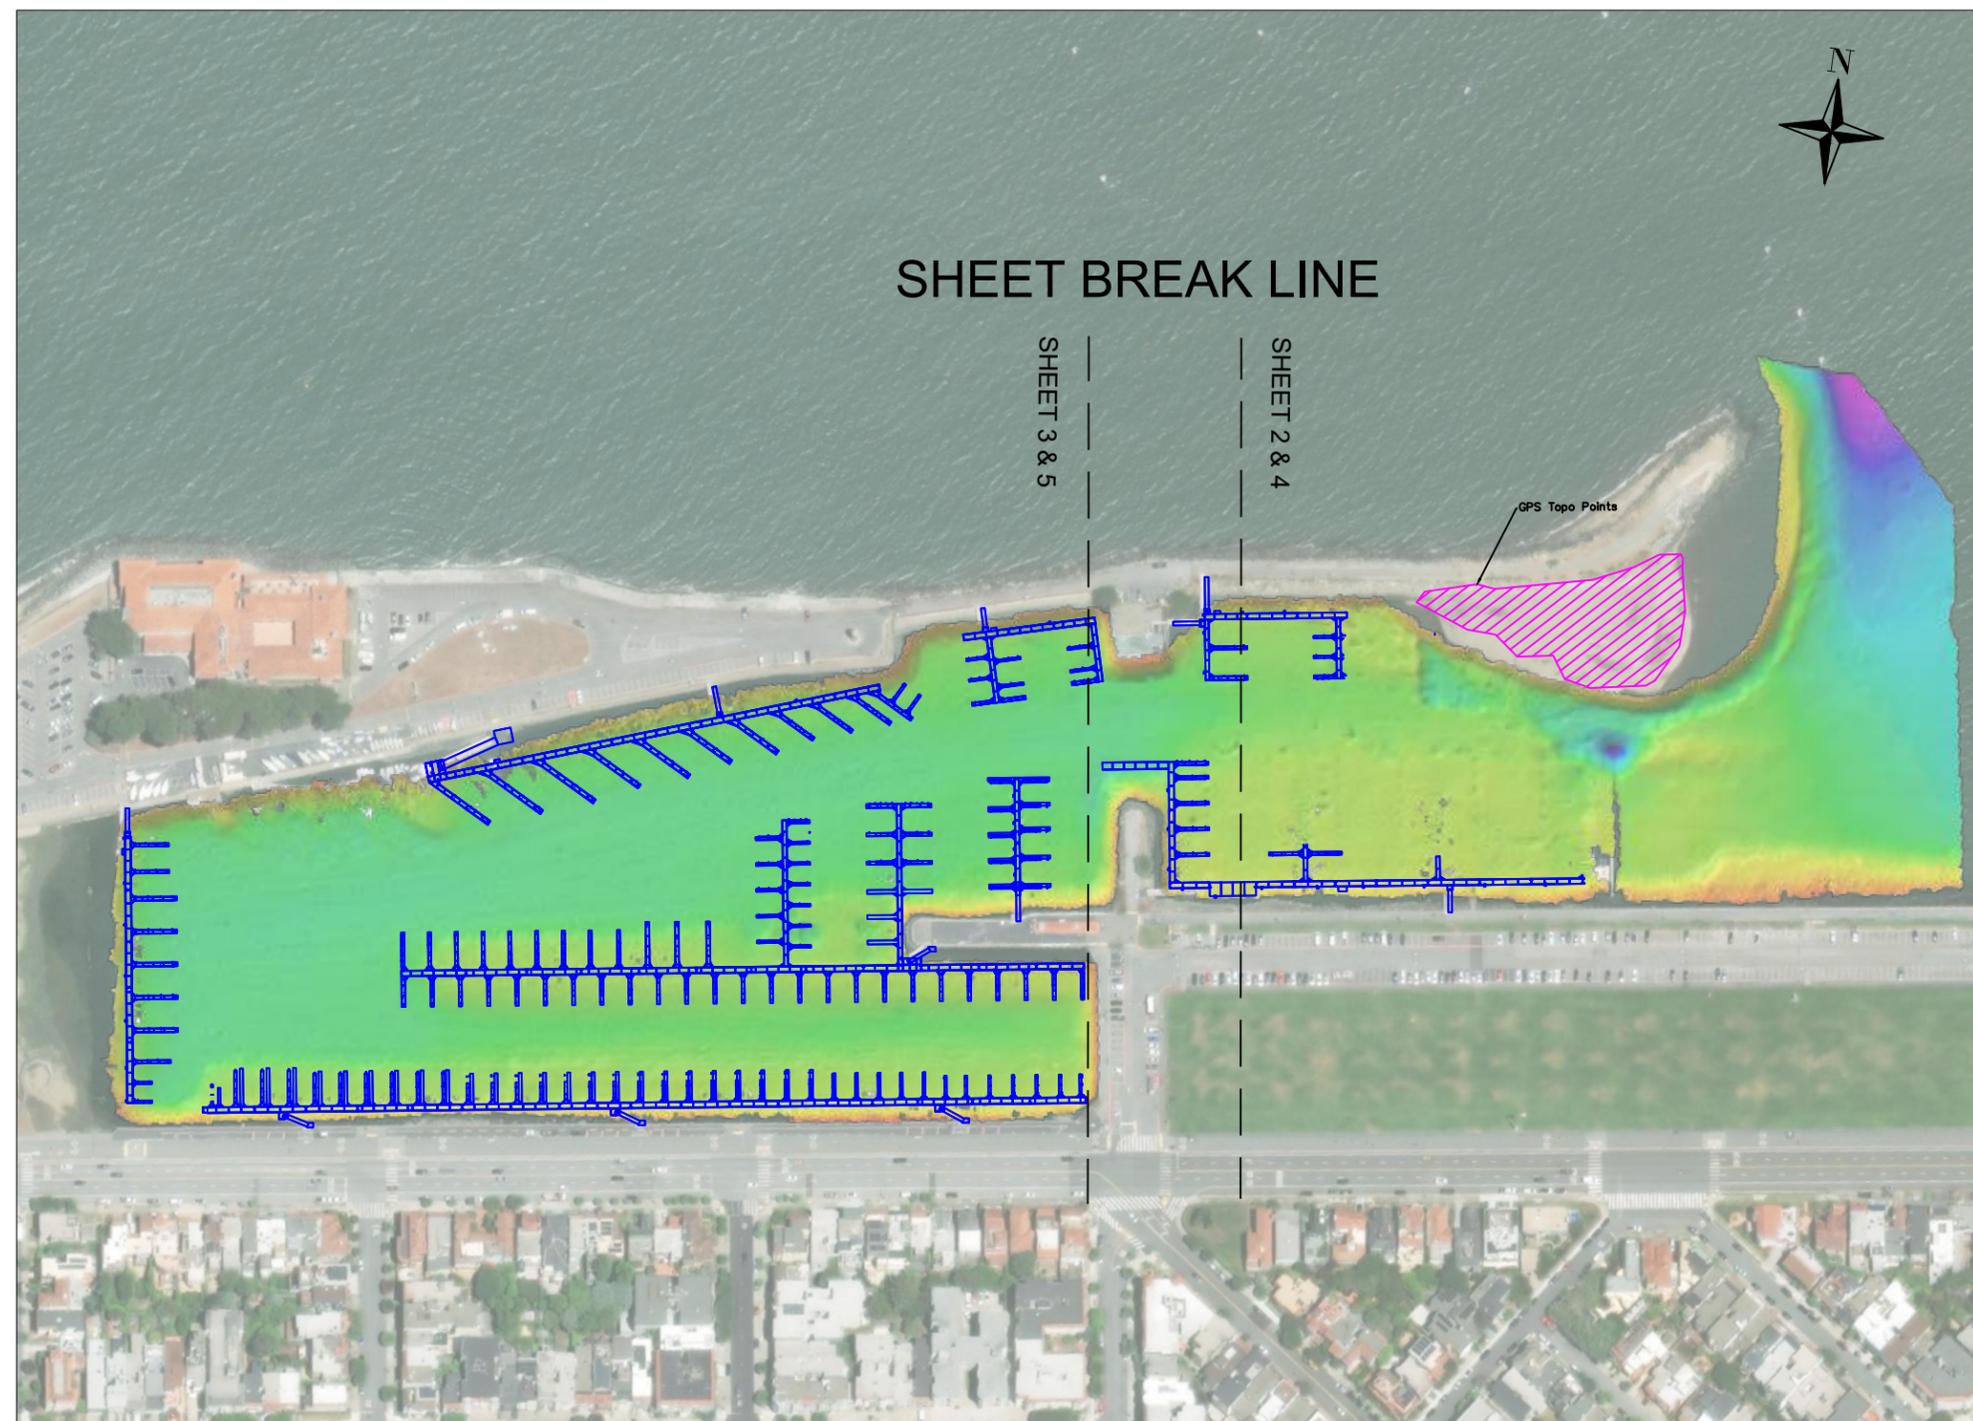

not to scale



SF MARINA WEST HARBOR
3950 SCOTT STREET
SAN FRANCISCO, CA 94123
PHONE: 415-831-6322
WWW.SFRECPARK.ORG/SF-MARINA



WOOLPERT INC.
637 LINDARO STREET
SUITE 100
SAN RAFAEL, CA 94901
PHONE: 415.462.0421
WOOLPERT.COM/MARITIME

| | |
|--|--------------------------------|
| SURVEY DATE: November 25, 2025 | PLOT DATE: December 4, 2025 |
| DESIGNED BY: NB | CHECKED BY: JK |
| REVISION # | |
| FILE NAME: SFRP_20251125_MarinaWest.dwg | |

SF Recreation & Parks Dept
West Harbor Marina
Hydrographic Survey

PROJECT INFORMATION

Reference
Number:

S1



SCALE: 1" = 100'
0 25 50 100

IF SHEET IS LESS THAN 11"x17"
IT IS A REDUCED PRINT,
SCALE ACCORDINGLY



SF MARINA WEST HARBOR
3950 SCOTT STREET
SAN FRANCISCO, CA 94123
PHONE: 415-831-6322
WWW.SFRECPARK.ORG/SF-MARINA



WOOLPERT INC.
637 LINDARO STREET
SUITE 100
SAN RAFAEL, CA 94901
PHONE: 415.462.0421
WOOLPERT.COM/MARITIME



| | |
|--|--------------------------------|
| SURVEY DATE: November 25, 2025 | PLOT DATE: December 4, 2025 |
| DESIGNED BY: NB | CHECKED BY: JK |
| REVISION # | |
| FILE NAME: SFRP_20251125_MarinaWest.dwg | |

SF Recreation & Parks Dept
West Harbor Marina
Hydrographic Survey

MEAN SOUNDINGS BINNED AT 25FT

Reference
Number:

S2

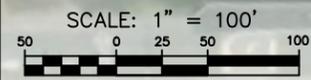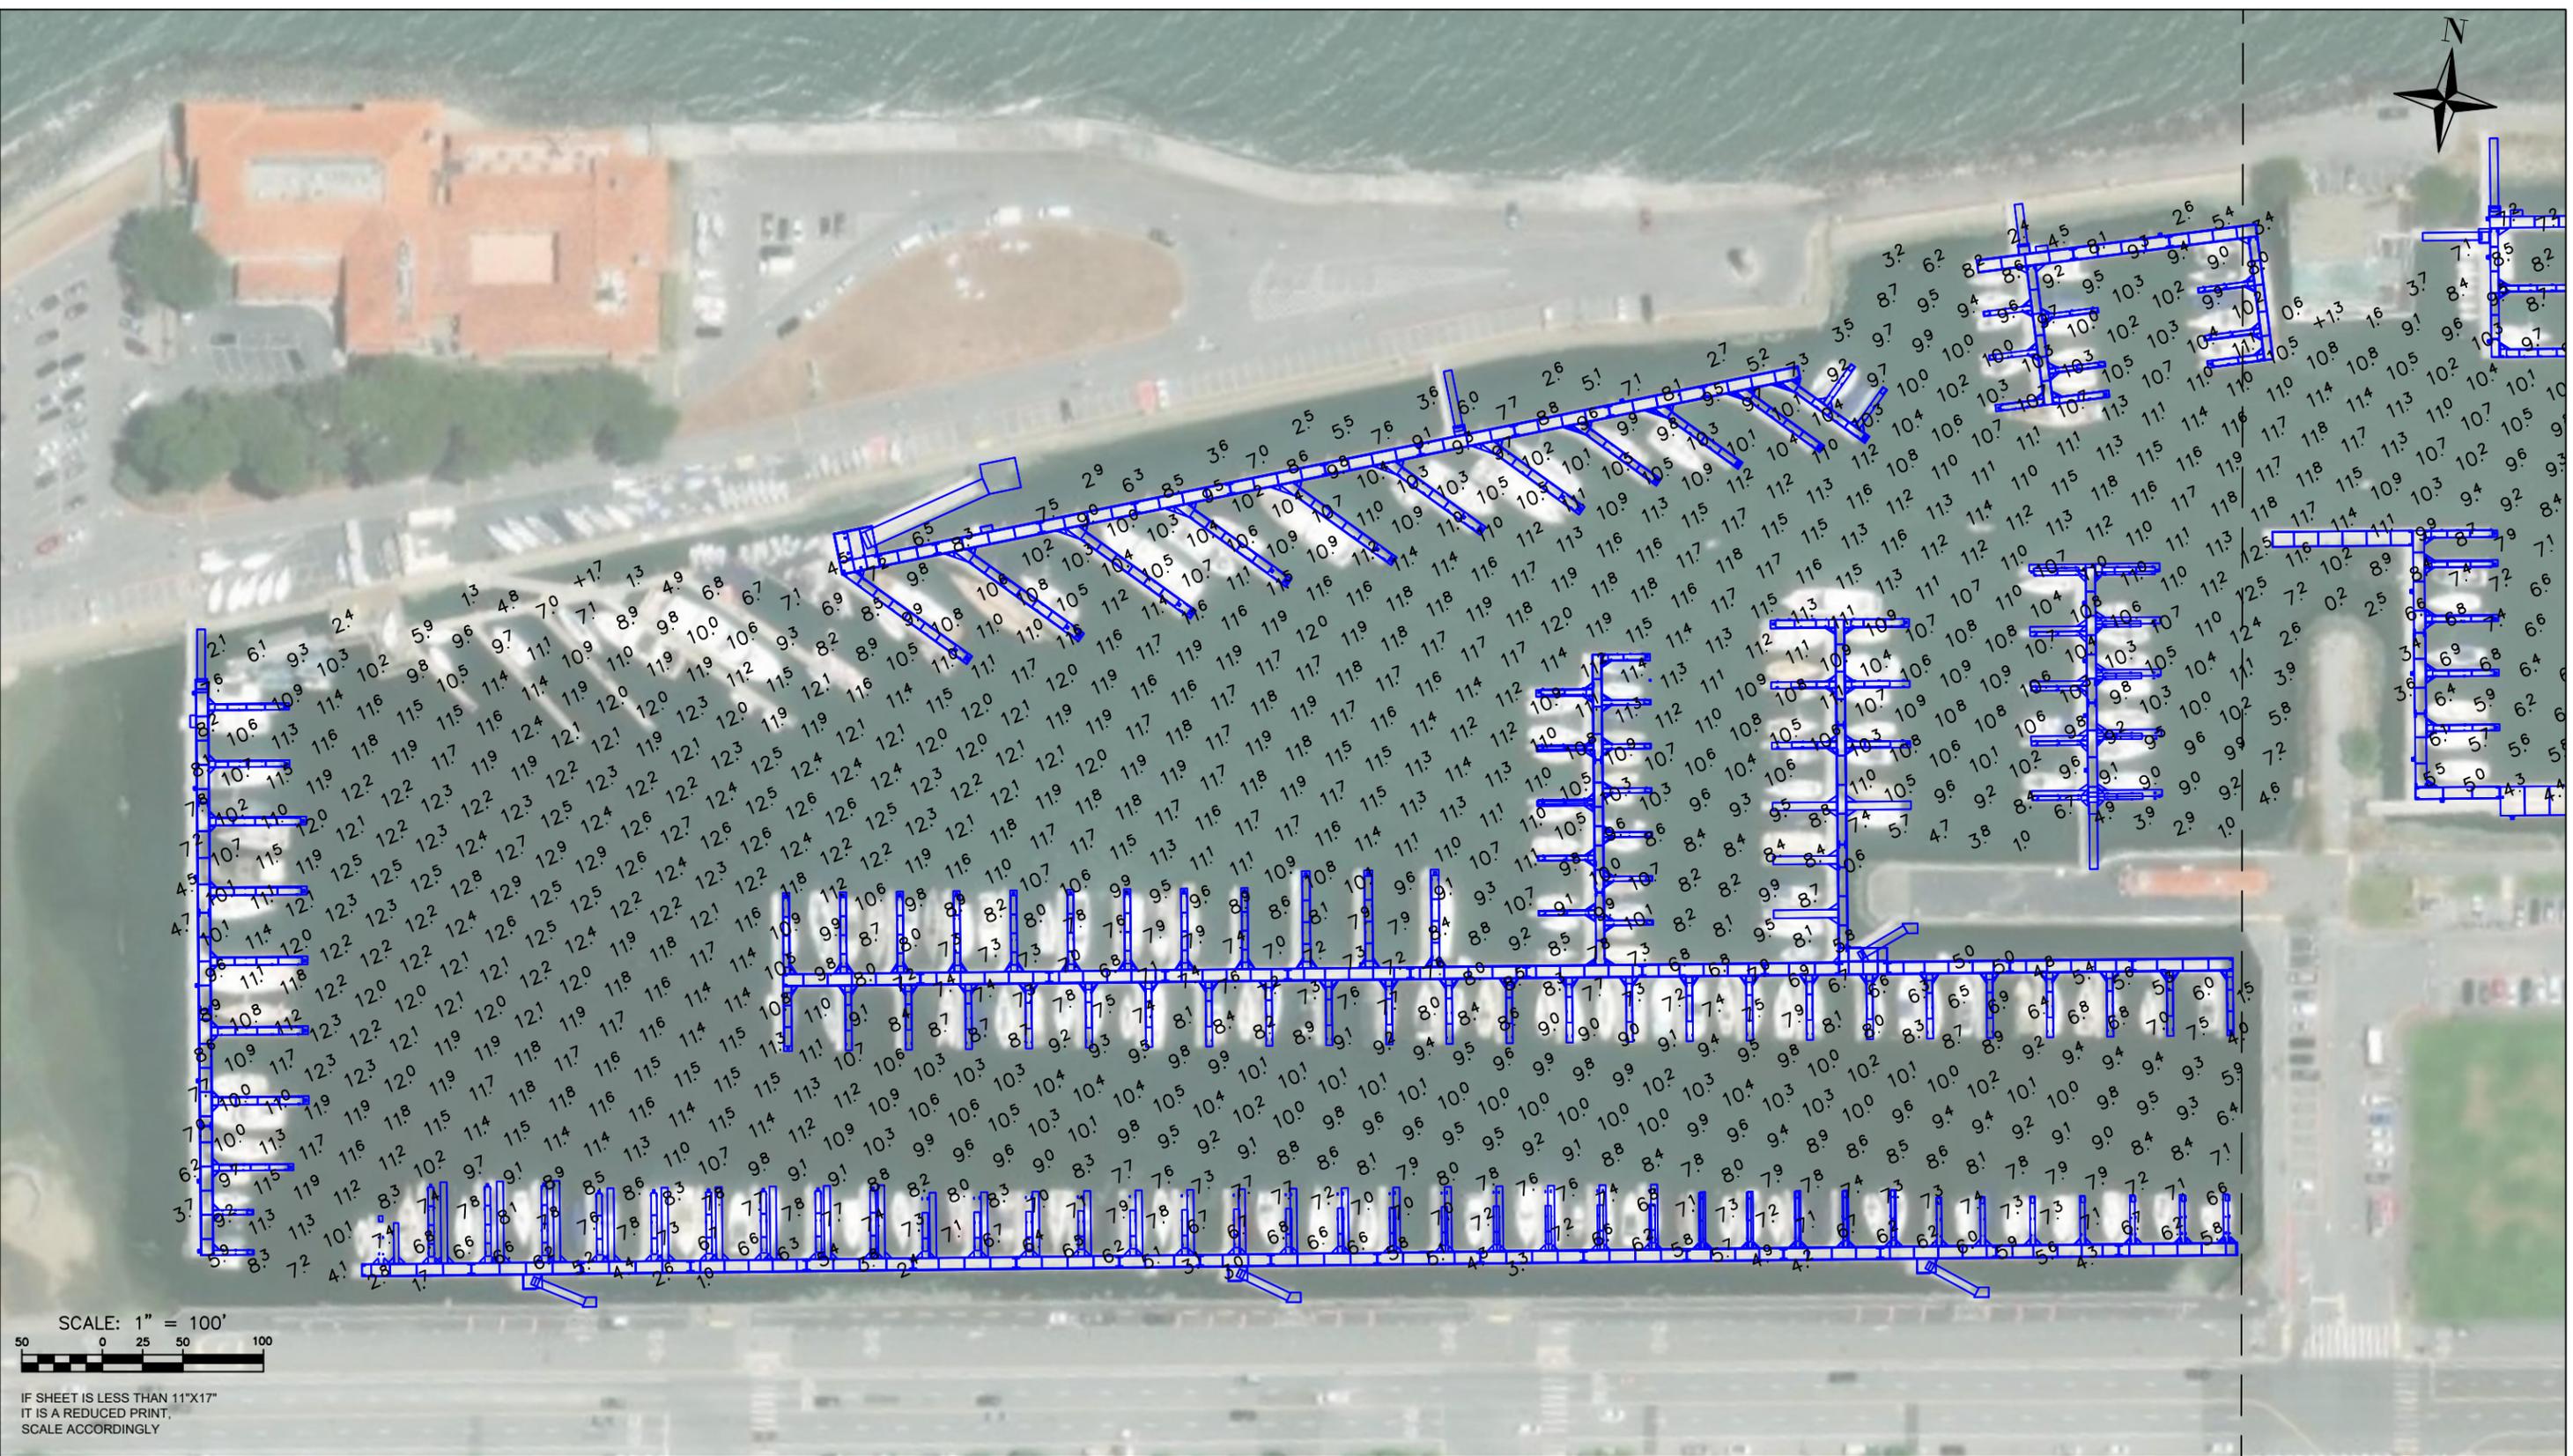

IF SHEET IS LESS THAN 11"x17"
IT IS A REDUCED PRINT,
SCALE ACCORDINGLY



SF MARINA WEST HARBOR
3950 SCOTT STREET
SAN FRANCISCO, CA 94123
PHONE: 415-831-6322
WWW.SFRECPARK.ORG/SF-MARINA



WOOLPERT INC.
637 LINDARO STREET
SUITE 100
SAN RAFAEL, CA 94901
PHONE: 415.462.0421
WOOLPERT.COM/MARITIME




| | |
|--|--------------------------------|
| SURVEY DATE: November 25, 2025 | PLOT DATE: December 4, 2025 |
| DESIGNED BY: NB | CHECKED BY: JK |
| REVISION # | |
| FILE NAME: SFRP_20251125_MarinaWest.dwg | |

SF Recreation & Parks Dept
West Harbor Marina
Hydrographic Survey

MEAN SOUNDINGS BINNED AT 25FT

Reference
Number:

S3

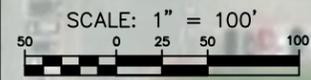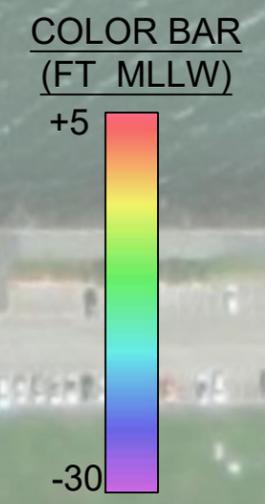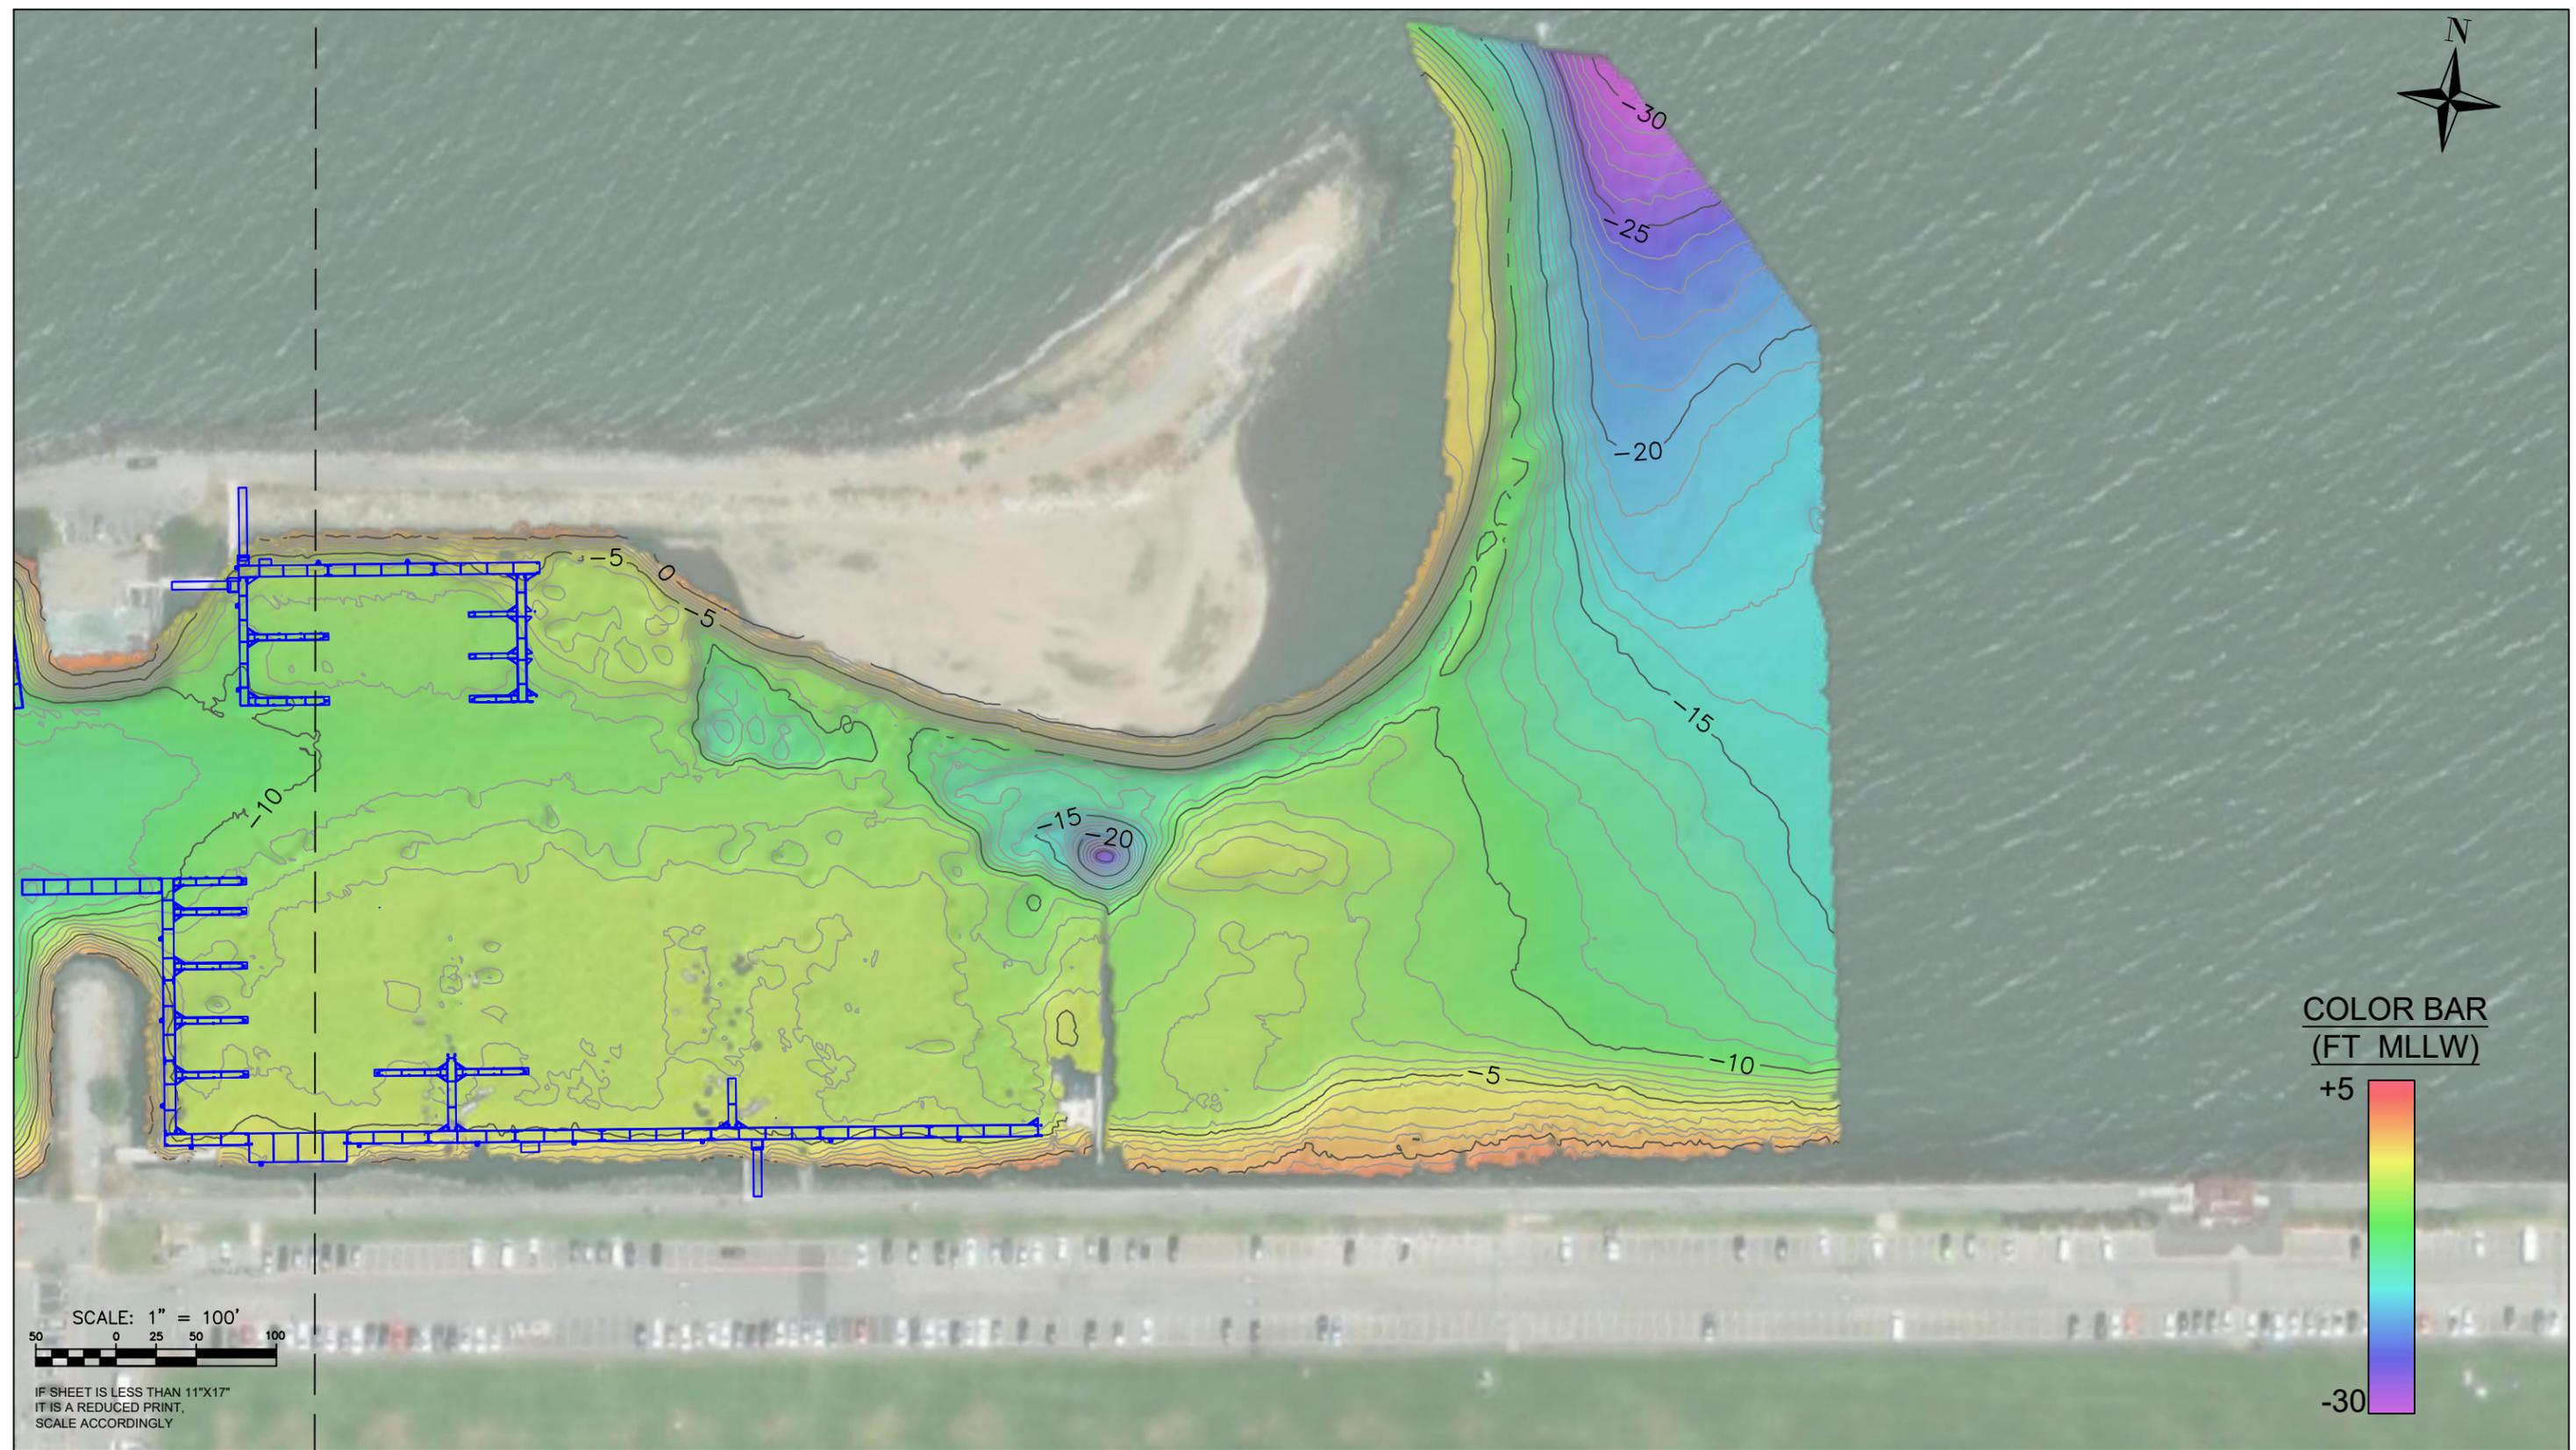

IF SHEET IS LESS THAN 11"x17"
IT IS A REDUCED PRINT,
SCALE ACCORDINGLY



SF MARINA WEST HARBOR
3950 SCOTT STREET
SAN FRANCISCO, CA 94123
PHONE: 415-831-6322
WWW.SFRECPARK.ORG/SF-MARINA




WOOLPERT INC.
637 LINDARO STREET
SUITE 100
SAN RAFAEL, CA 94901
PHONE: 415.462.0421
WOOLPERT.COM/MARITIME

| | |
|--|--------------------------------|
| SURVEY DATE: November 25, 2025 | PLOT DATE: December 4, 2025 |
| DESIGNED BY: NB | CHECKED BY: JK |
| REVISION # | |
| FILE NAME: SFRP_20251125_MarinaWest.dwg | |


SF Recreation & Parks Dept
West Harbor Marina
Hydrographic Survey
COLORED DEM & CONTOURS

Reference
Number:
S4

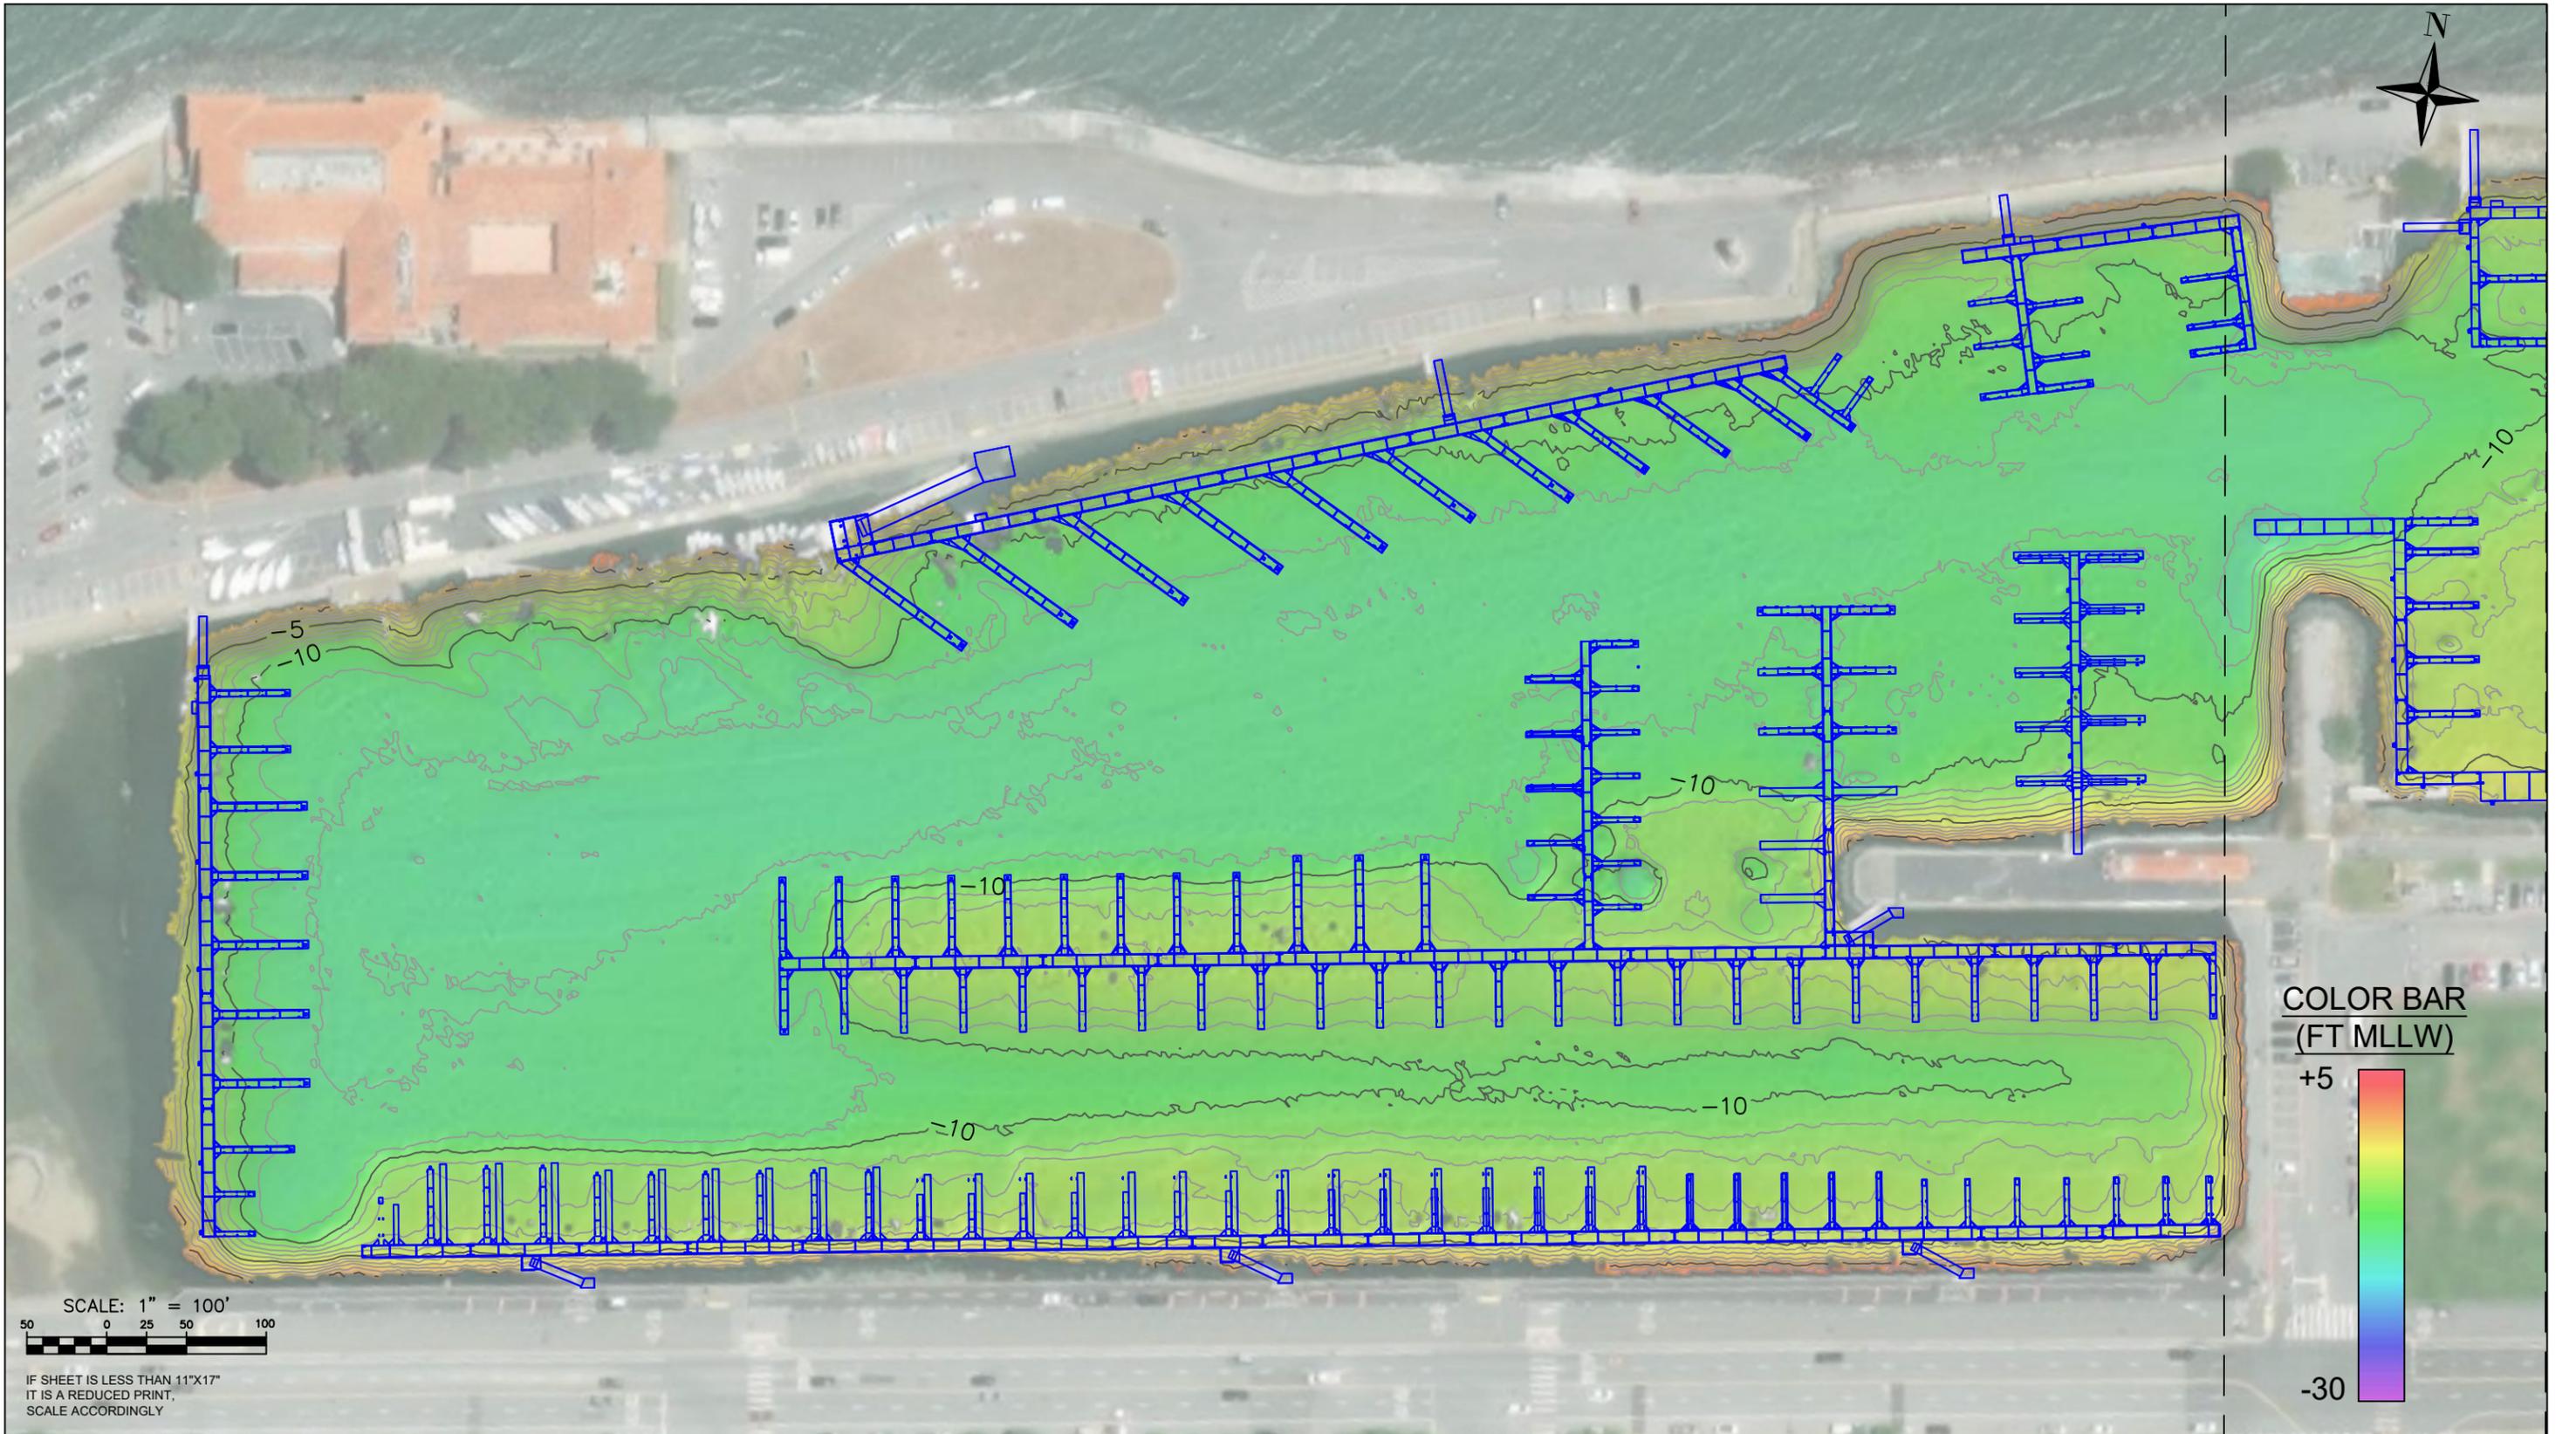

SCALE: 1" = 100'
 50 0 25 50 100

IF SHEET IS LESS THAN 11"x17"
 IT IS A REDUCED PRINT,
 SCALE ACCORDINGLY

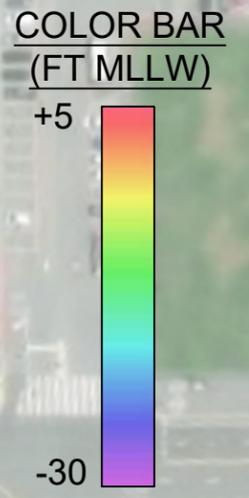

SF MARINA WEST HARBOR
 3950 SCOTT STREET
 SAN FRANCISCO, CA 94123
 PHONE: 415-831-6322
 WWW.SFRECPARK.ORG/SF-MARINA



WOOLPERT INC.
 637 LINDARO STREET
 SUITE 100
 SAN RAFAEL, CA 94901
 PHONE: 415.462.0421
 WOOLPERT.COM/MARITIME

| | |
|--|--------------------------------|
| SURVEY DATE: November 25, 2025 | PLOT DATE: December 4, 2025 |
| DESIGNED BY: NB | CHECKED BY: JK |
| REVISION # | |
| FILE NAME: SFRP_20251125_MarinaWest.dwg | |

SF Recreation & Parks Dept
 West Harbor Marina
 Hydrographic Survey

COLORED DEM & CONTOURS

Reference
 Number:
S5